





DuPage County
Information Technology Department / GIS Division
421 N County Farm Rd.
Wheaton, IL 60187

Ph# 1(630)407-5000
Email gis@dupageco.org
DuPage Maps Portal:
<http://dupage.maps.arcgis.com/home>

This map is for assessment purposes only.
DuPage County Web Site :
www.dupagecounty.gov

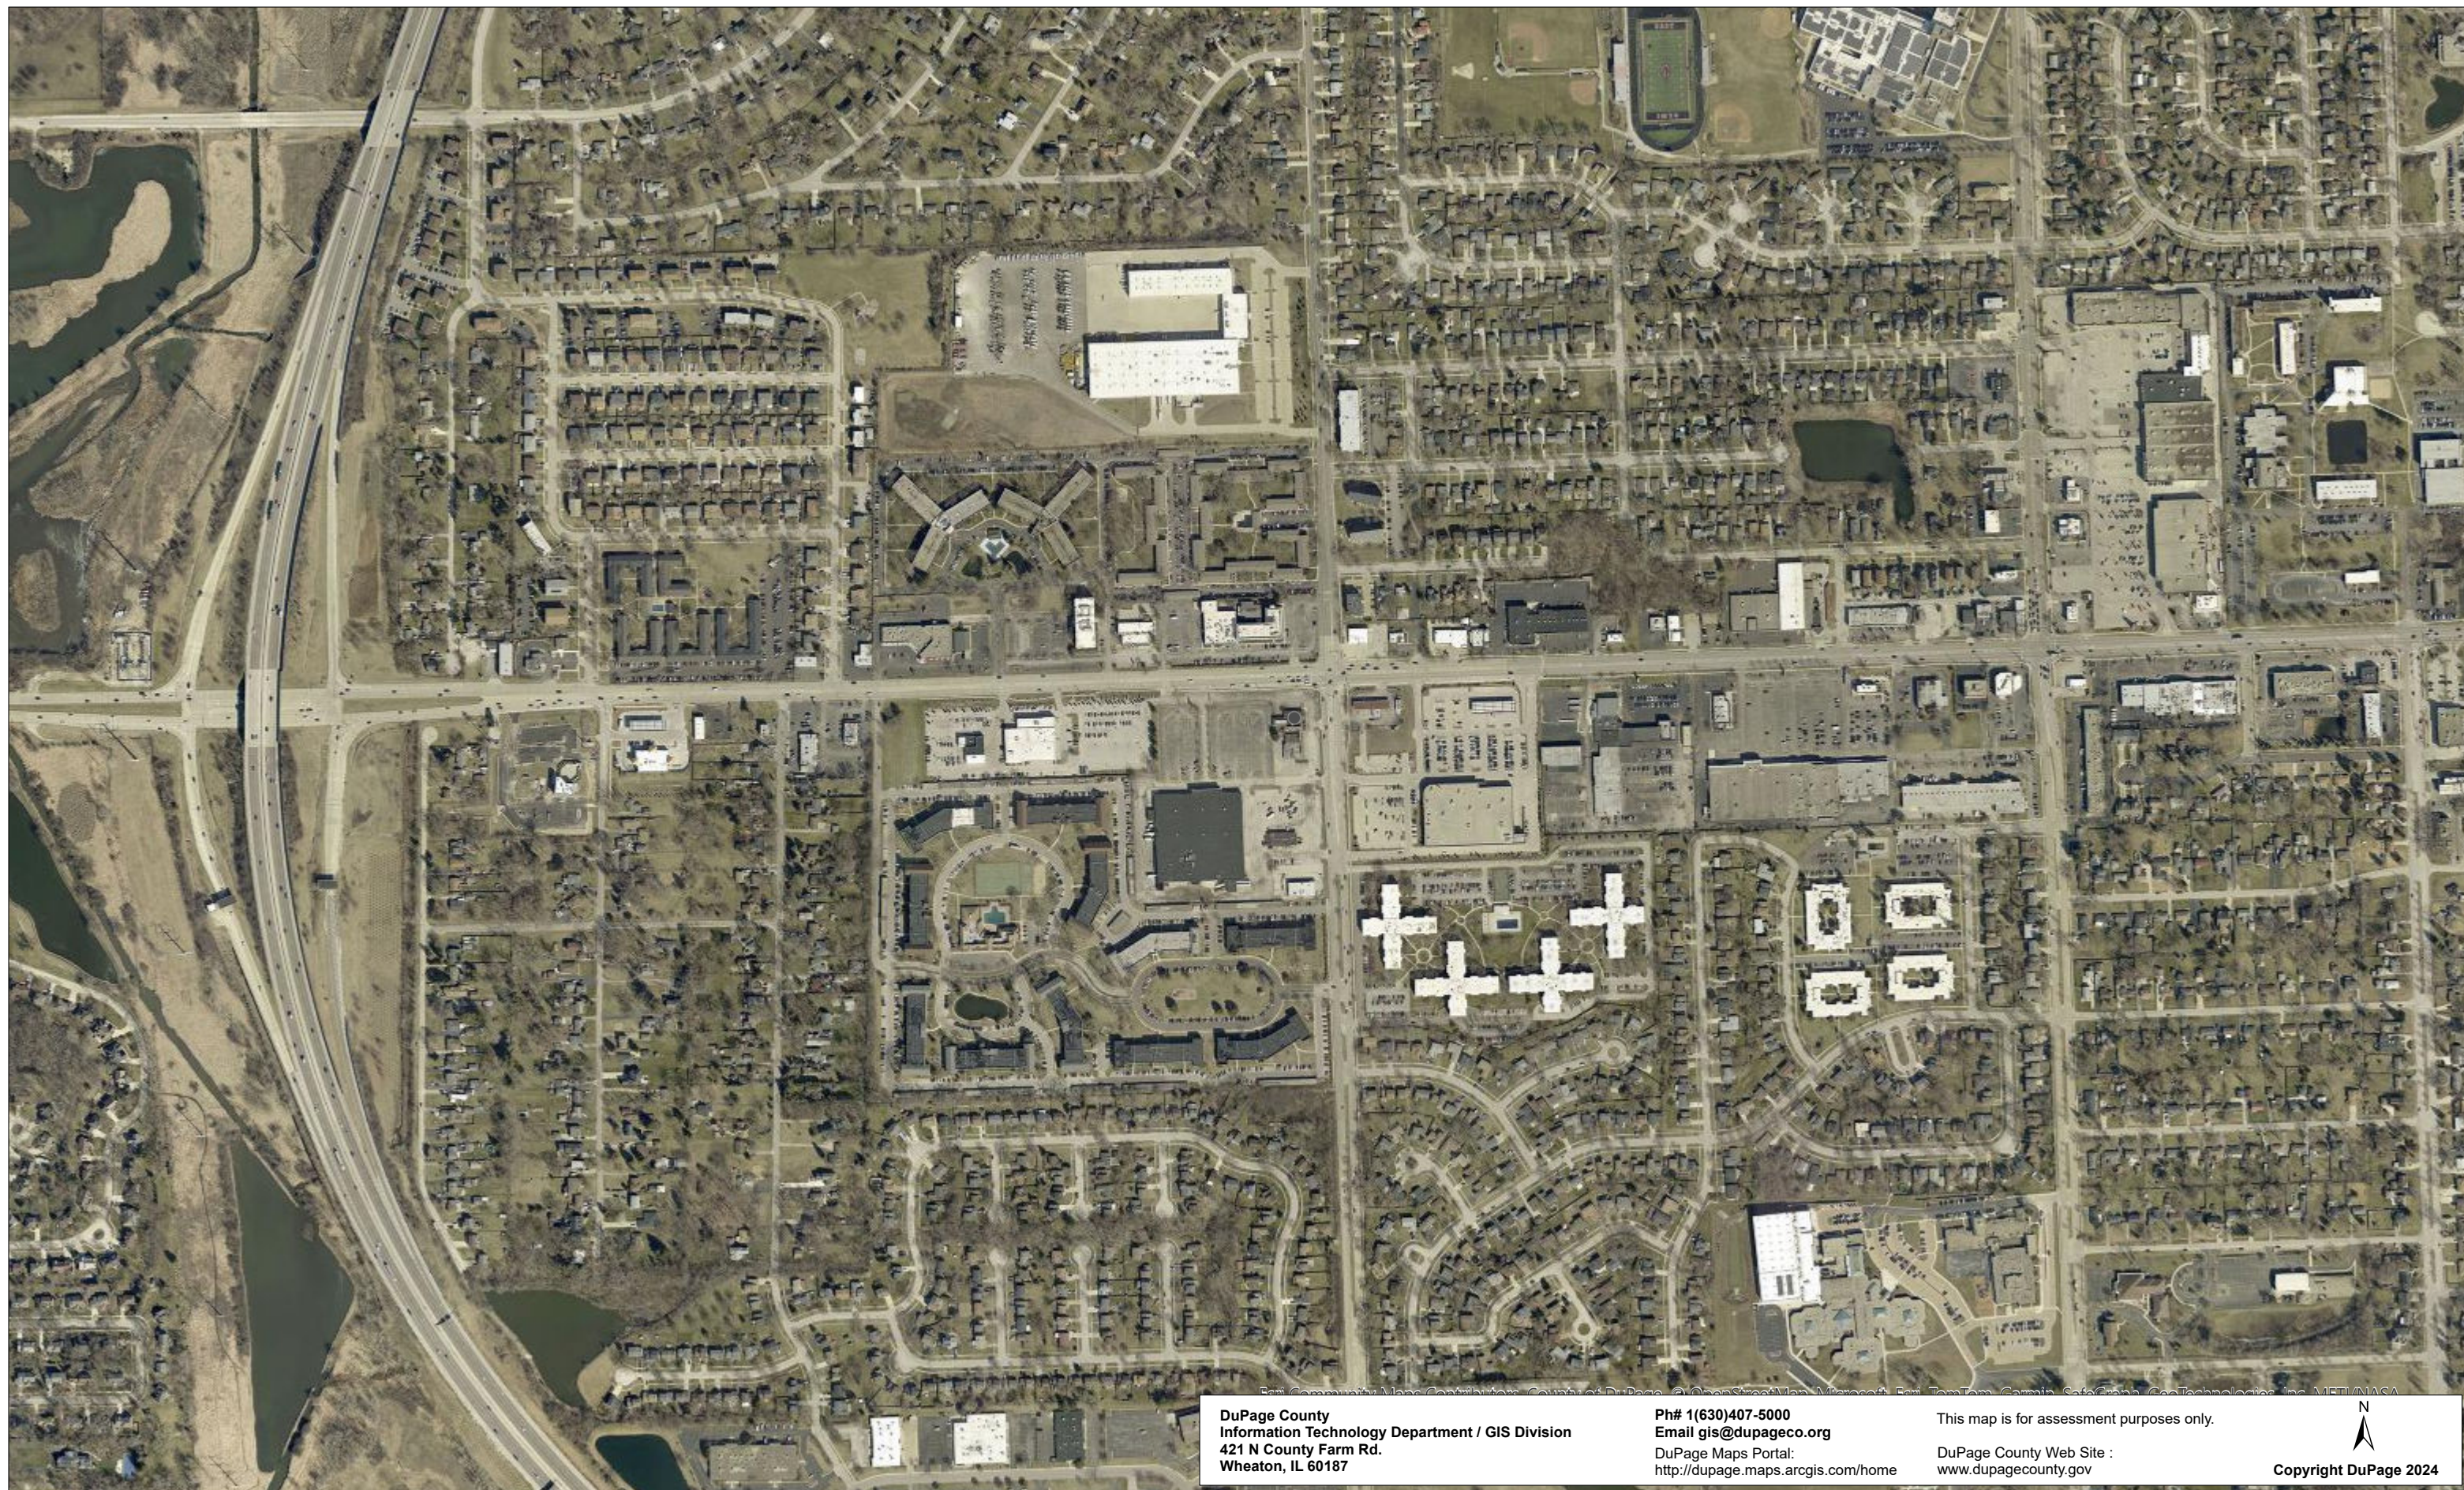

Copyright DuPage 2024

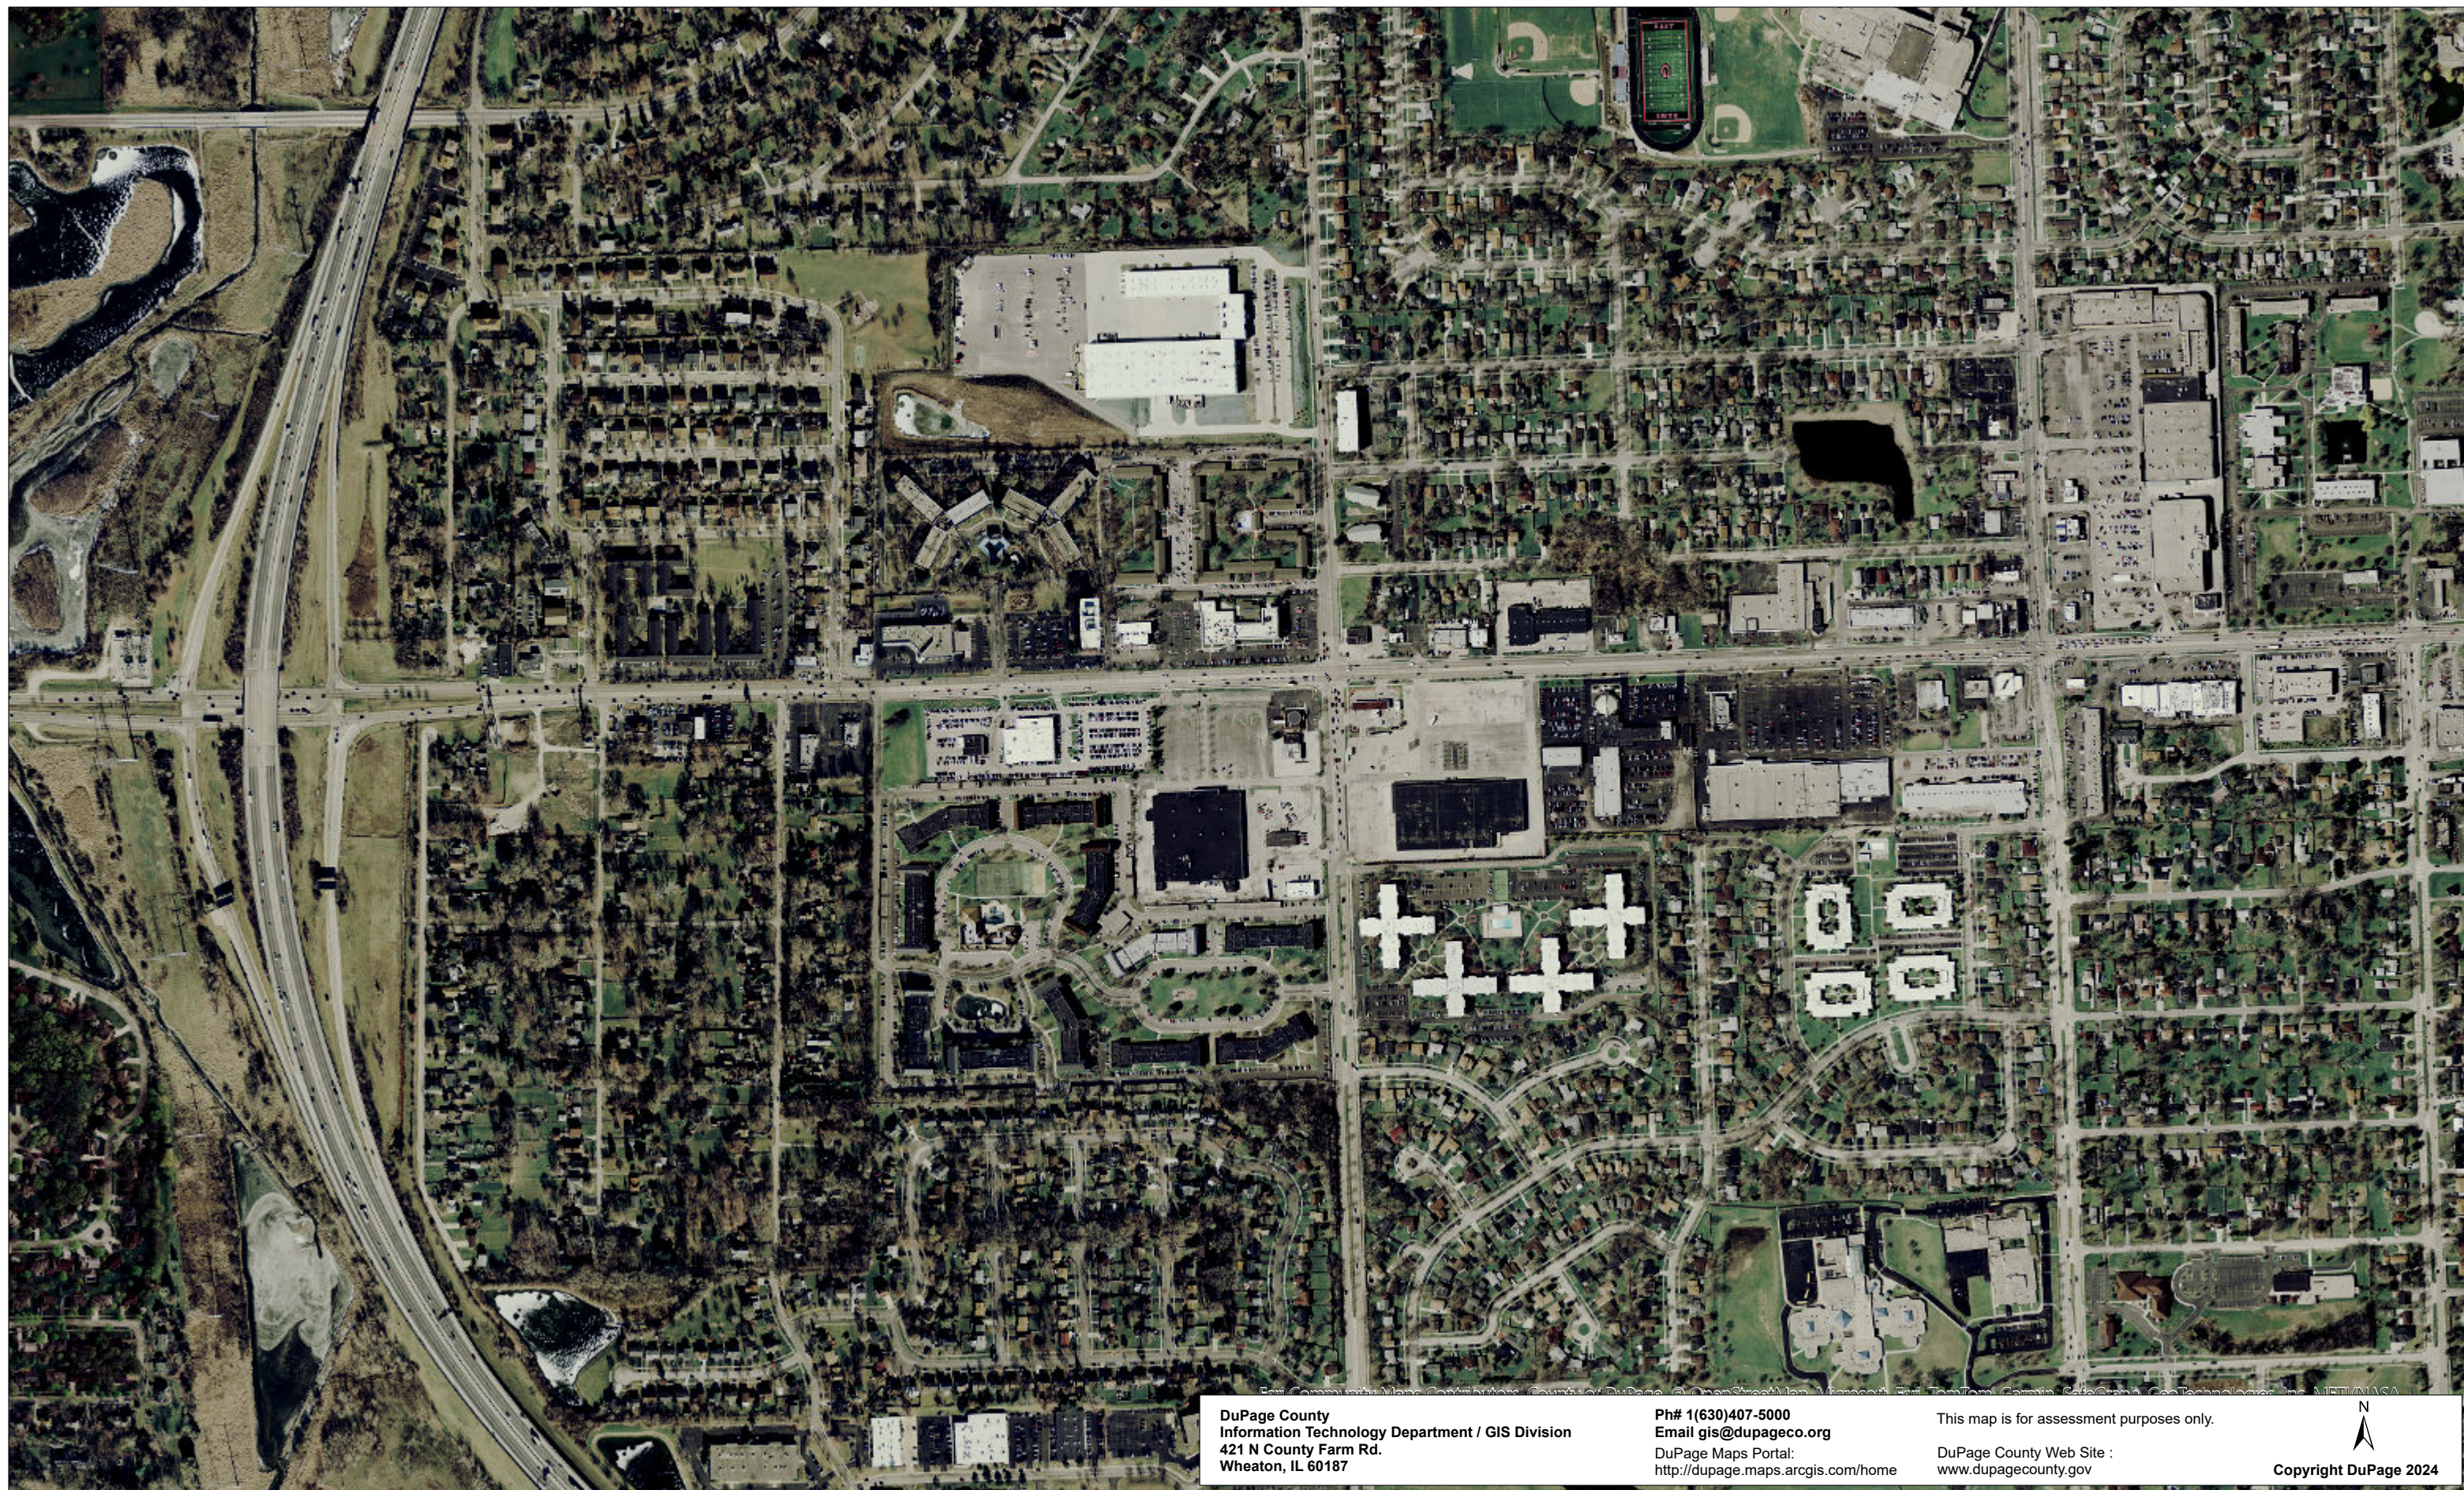

DuPage County
Information Technology Department / GIS Division
421 N County Farm Rd.
Wheaton, IL 60187


Ph# 1(630)407-5000
Email gis@dupageco.org
DuPage Maps Portal:
<http://dupage.maps.arcgis.com/home>

This map is for assessment purposes only.

DuPage County Web Site :
www.dupagecounty.gov



Copyright DuPage 2024

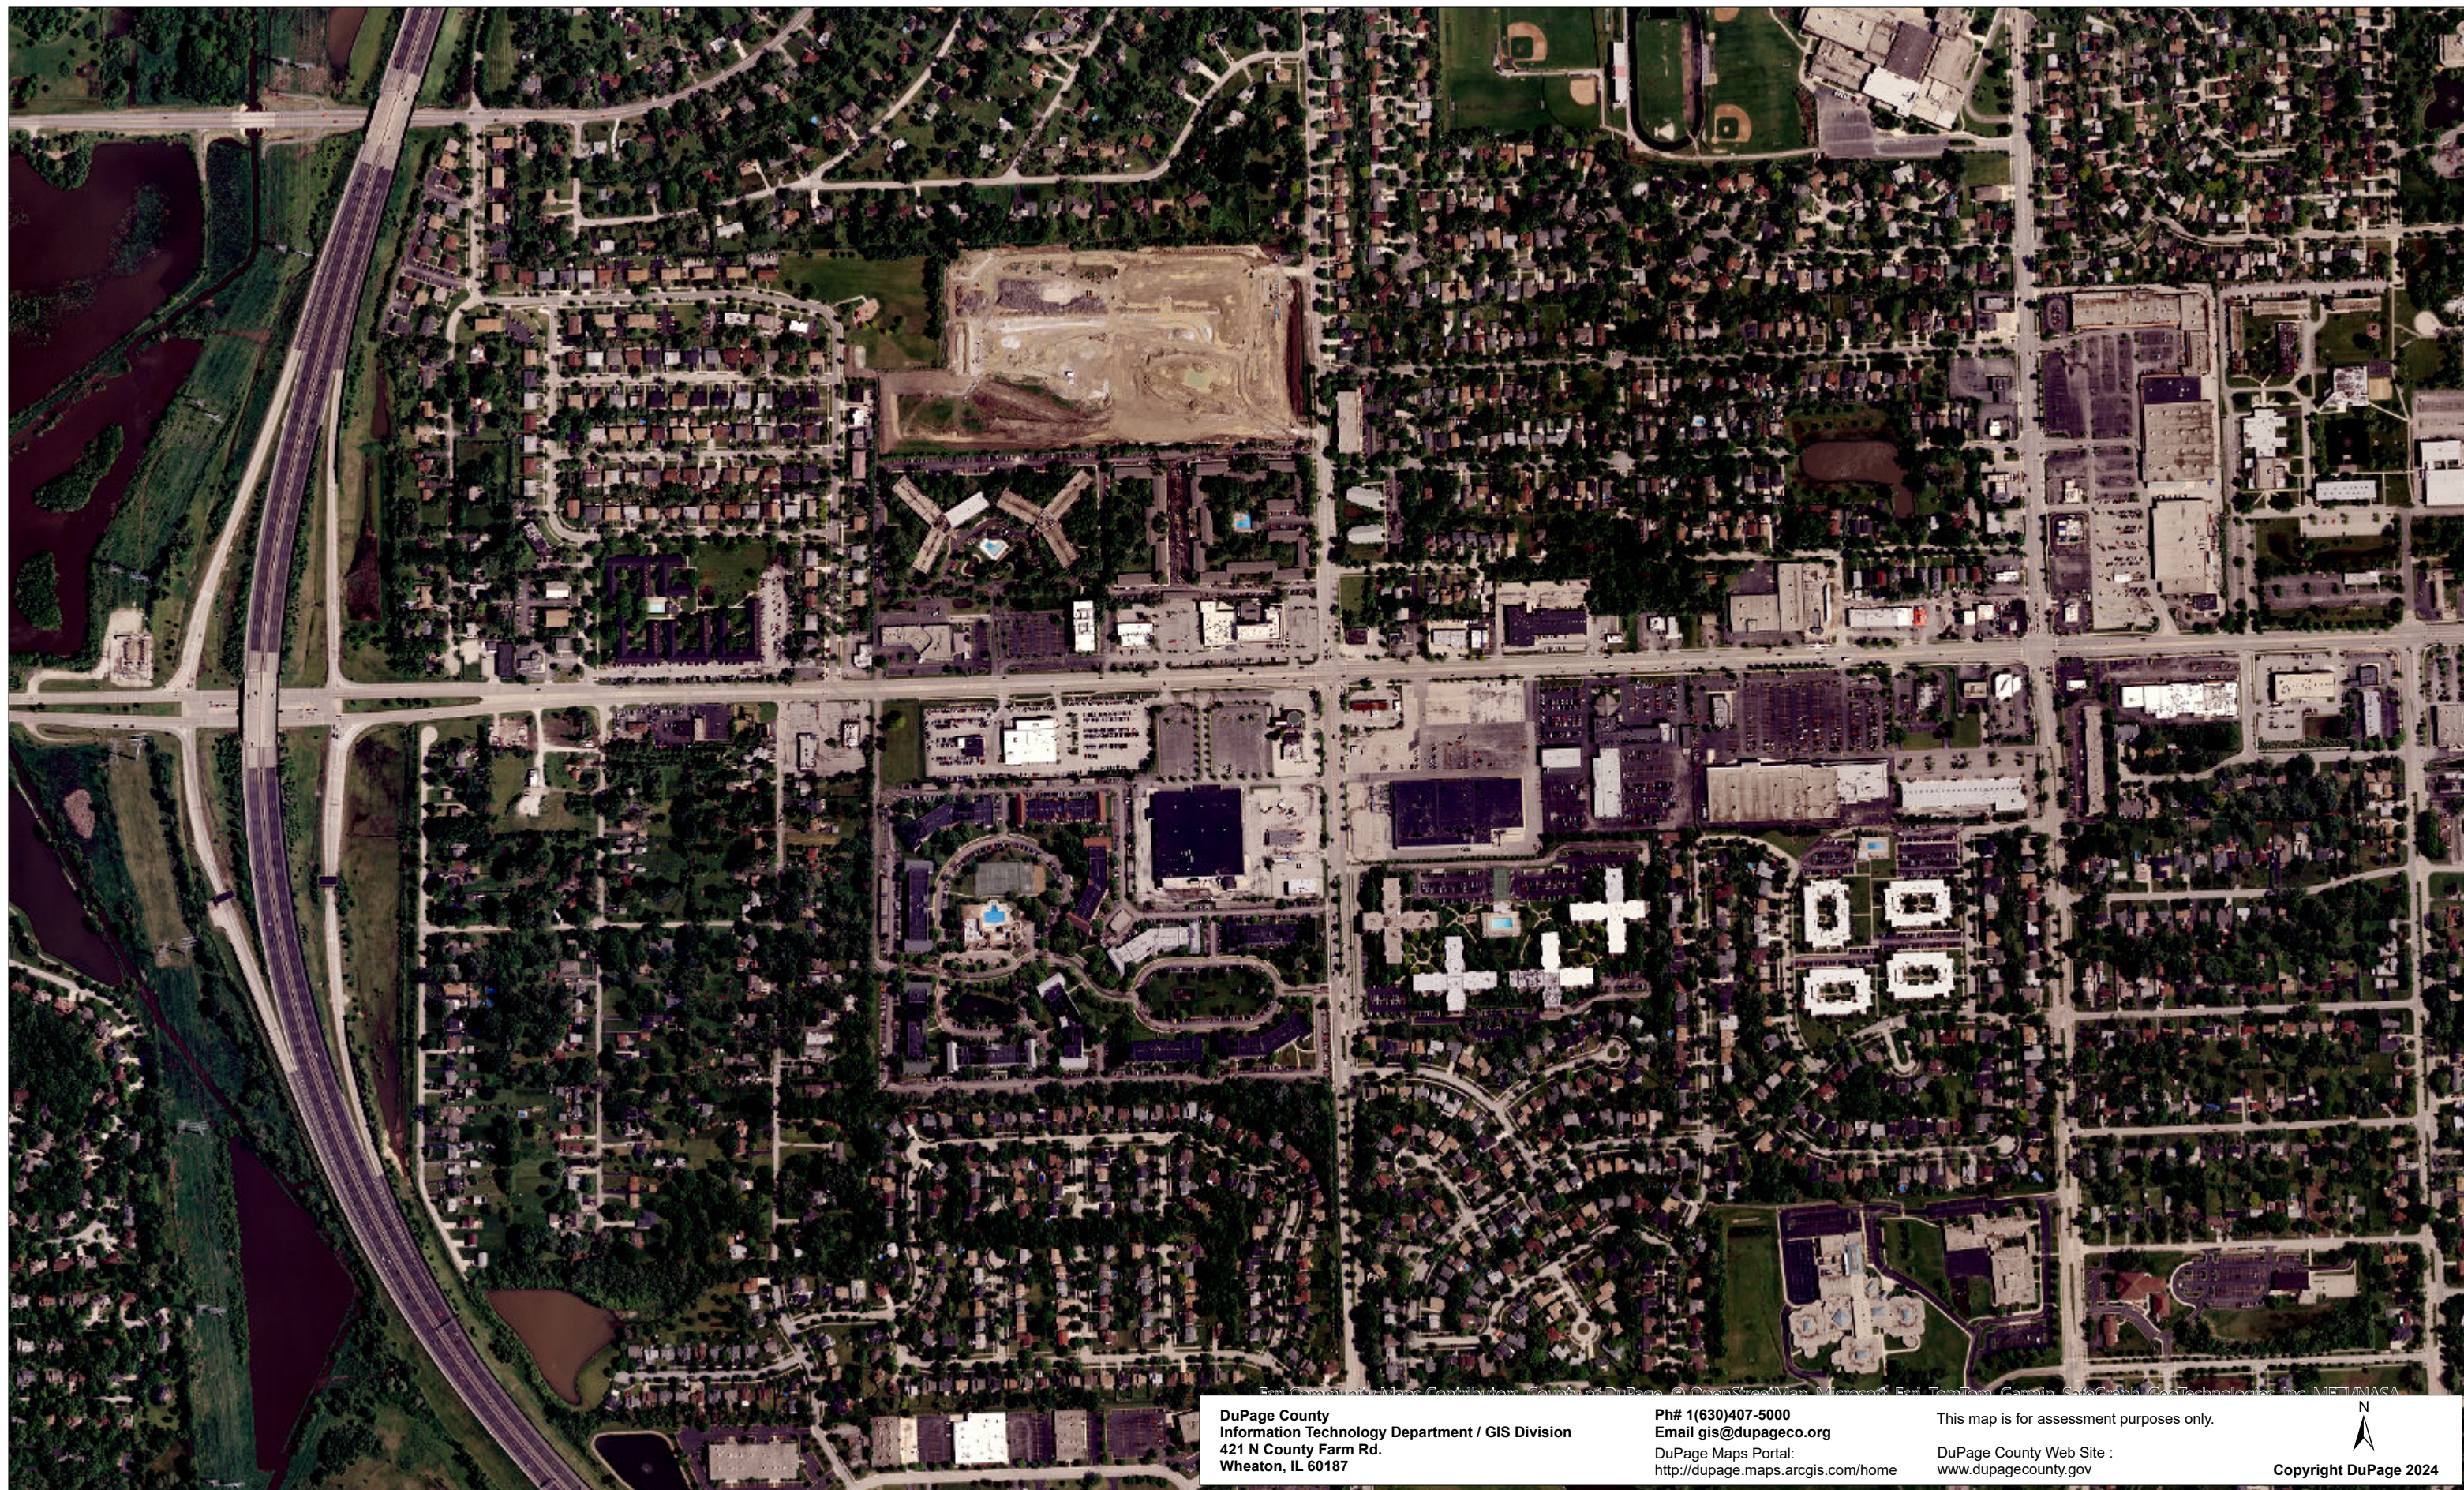

DuPage County
Information Technology Department / GIS Division
421 N County Farm Rd.
Wheaton, IL 60187


Ph# 1(630)407-5000
Email gis@dupageco.org
DuPage Maps Portal:
<http://dupage.maps.arcgis.com/home>

This map is for assessment purposes only.

DuPage County Web Site :
www.dupagecounty.gov



Copyright DuPage 2024

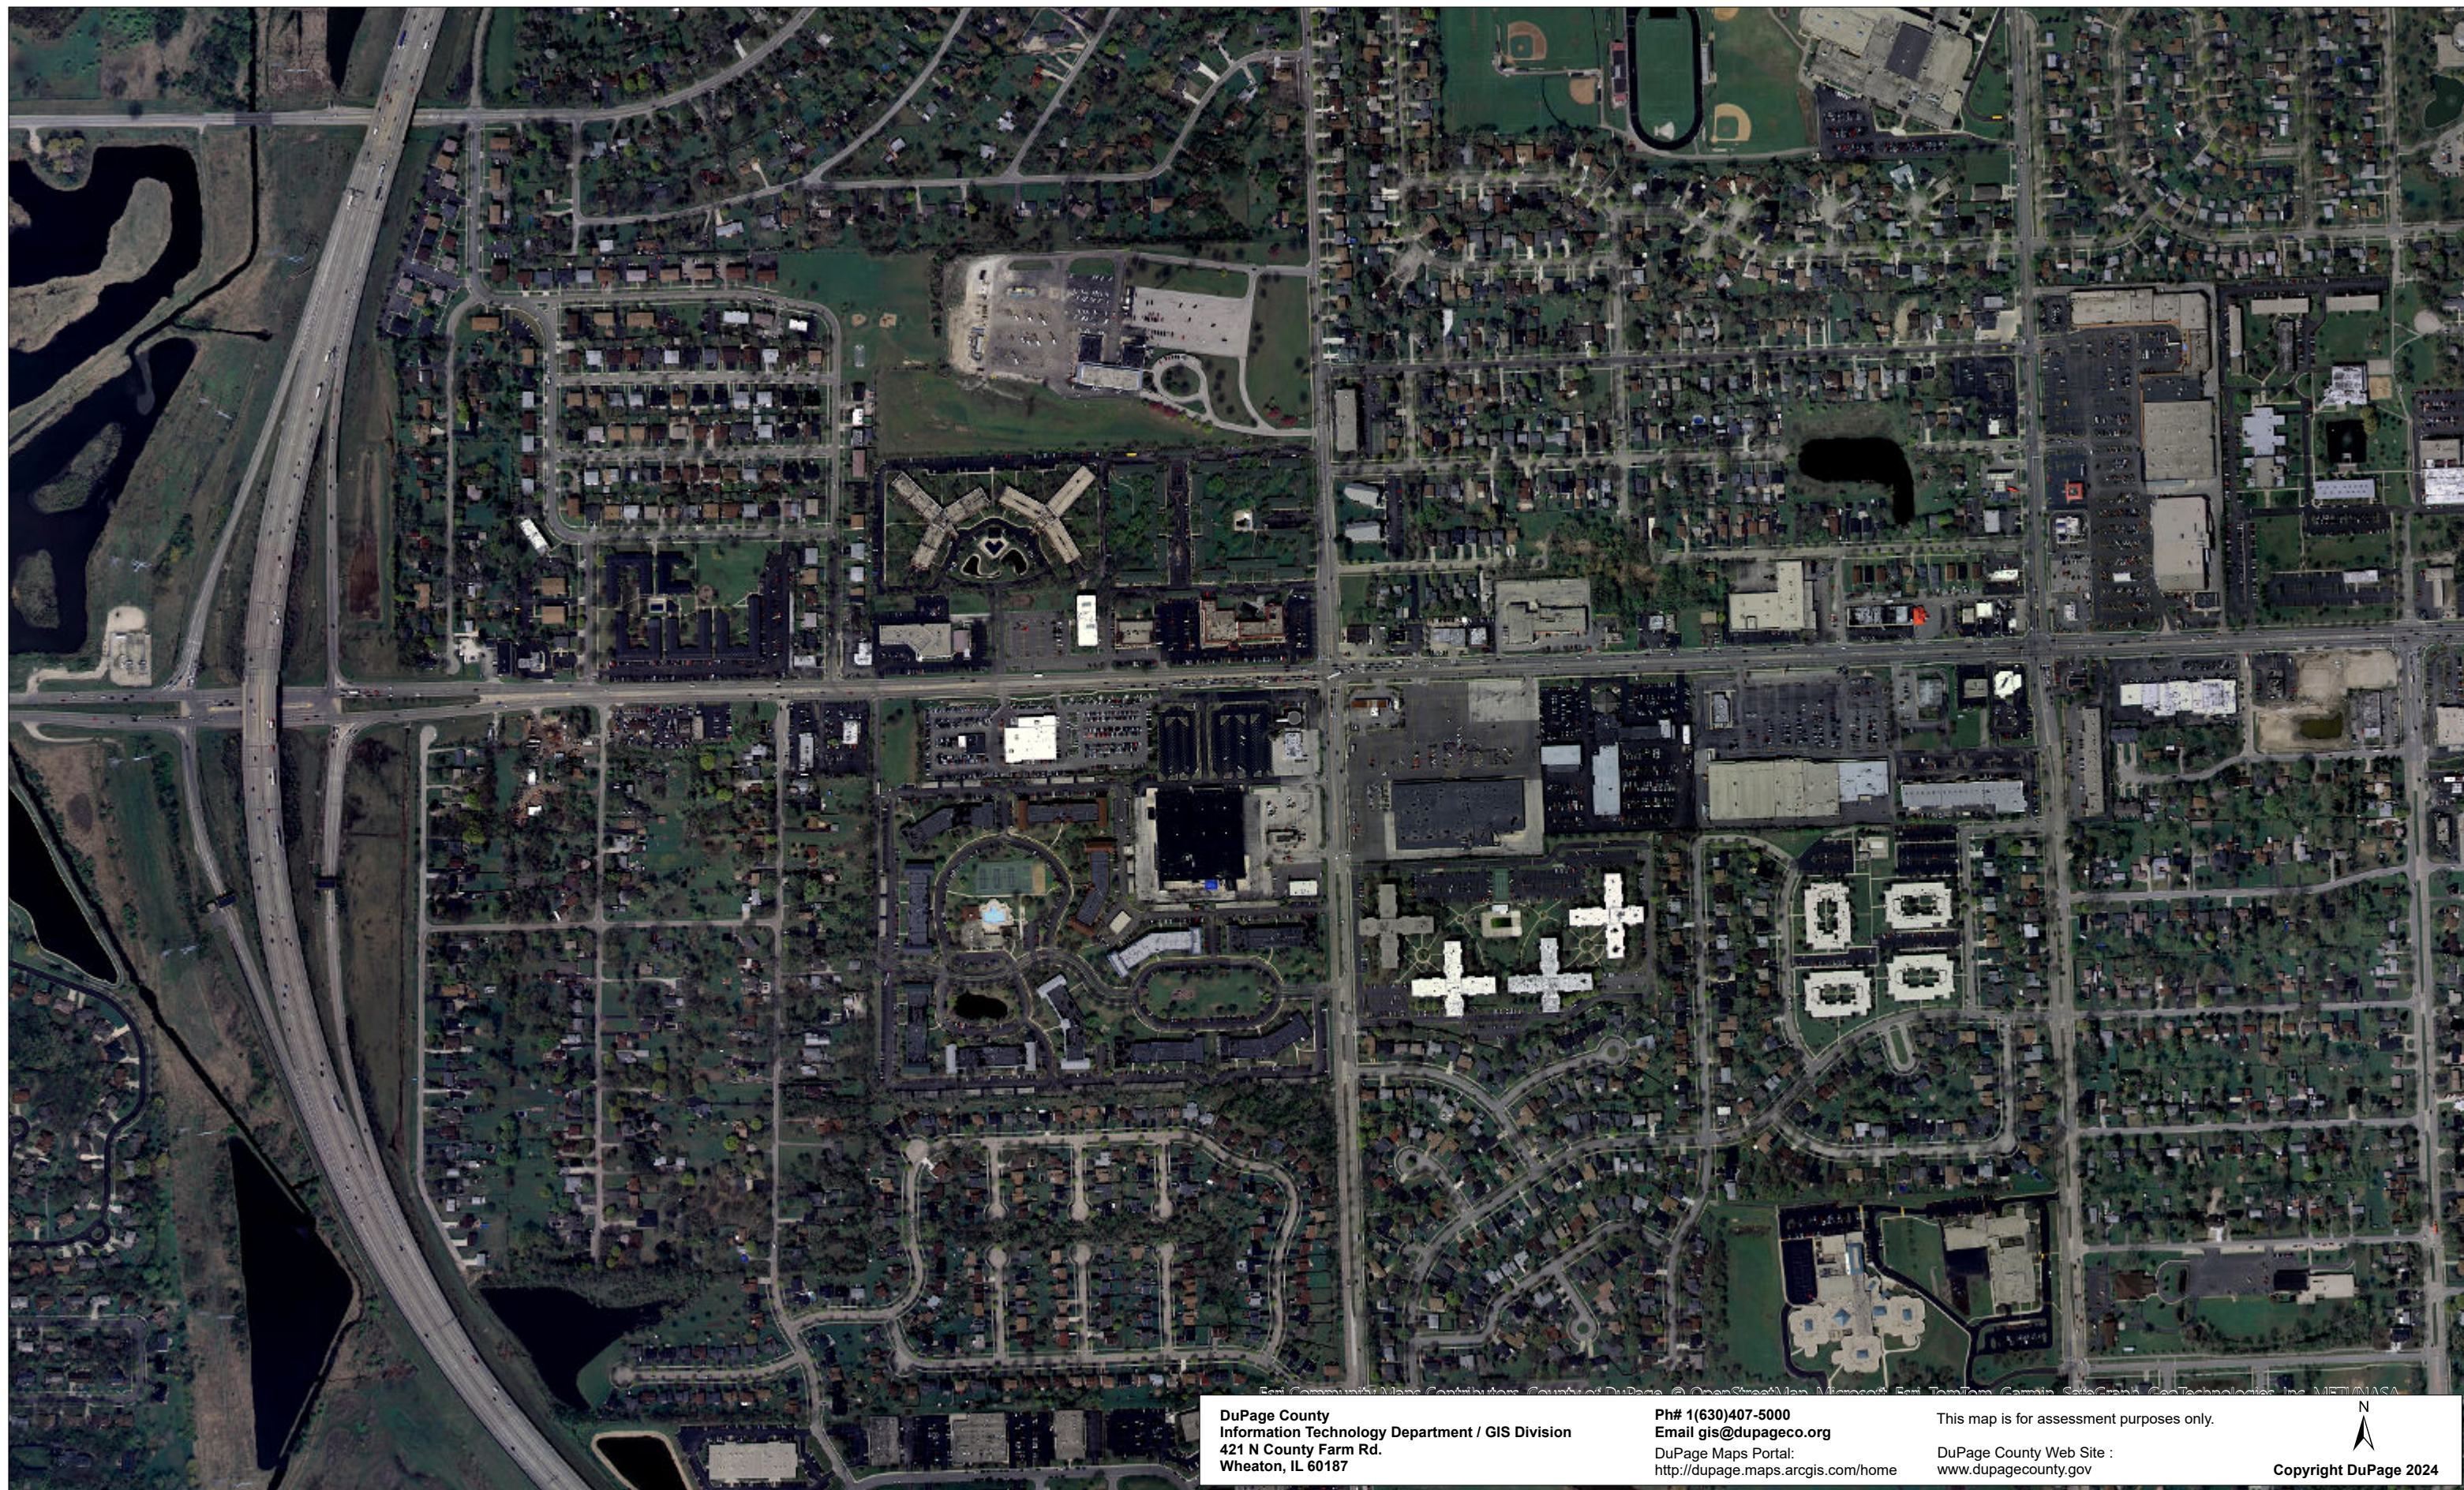

DuPage County
Information Technology Department / GIS Division
421 N County Farm Rd.
Wheaton, IL 60187

Ph# 1(630)407-5000
Email gis@dupageco.org
DuPage Maps Portal:
<http://dupage.maps.arcgis.com/home>

This map is for assessment purposes only.
DuPage County Web Site :
www.dupagecounty.gov



Copyright DuPage 2024



DuPage County
Information Technology Department / GIS Division
421 N County Farm Rd.
Wheaton, IL 60187

Ph# 1(630)407-5000
Email gis@dupageco.org
DuPage Maps Portal:
<http://dupage.maps.arcgis.com/home>

This map is for assessment purposes only.
DuPage County Web Site :
www.dupagecounty.gov



Copyright DuPage 2024



DuPage County
Information Technology Department / GIS Division
421 N County Farm Rd.
Wheaton, IL 60187

Ph# 1(630)407-5000
Email gis@dupageco.org
DuPage Maps Portal:
<http://dupage.maps.arcgis.com/home>

This map is for assessment purposes only.
DuPage County Web Site :
www.dupagecounty.gov



Copyright DuPage 2024



DuPage County
Information Technology Department / GIS Division
421 N County Farm Rd.
Wheaton, IL 60187

Ph# 1(630)407-5000
Email gis@dupageco.org
DuPage Maps Portal:
<http://dupage.maps.arcgis.com/home>

This map is for assessment purposes only.
DuPage County Web Site :
www.dupagecounty.gov



Copyright DuPage 2024



DuPage County
Information Technology Department / GIS Division
421 N County Farm Rd.
Wheaton, IL 60187


Ph# 1(630)407-5000
Email gis@dupageco.org
DuPage Maps Portal:
<http://dupage.maps.arcgis.com/home>

This map is for assessment purposes only.


DuPage County Web Site :
www.dupagecounty.gov




Copyright DuPage 2024

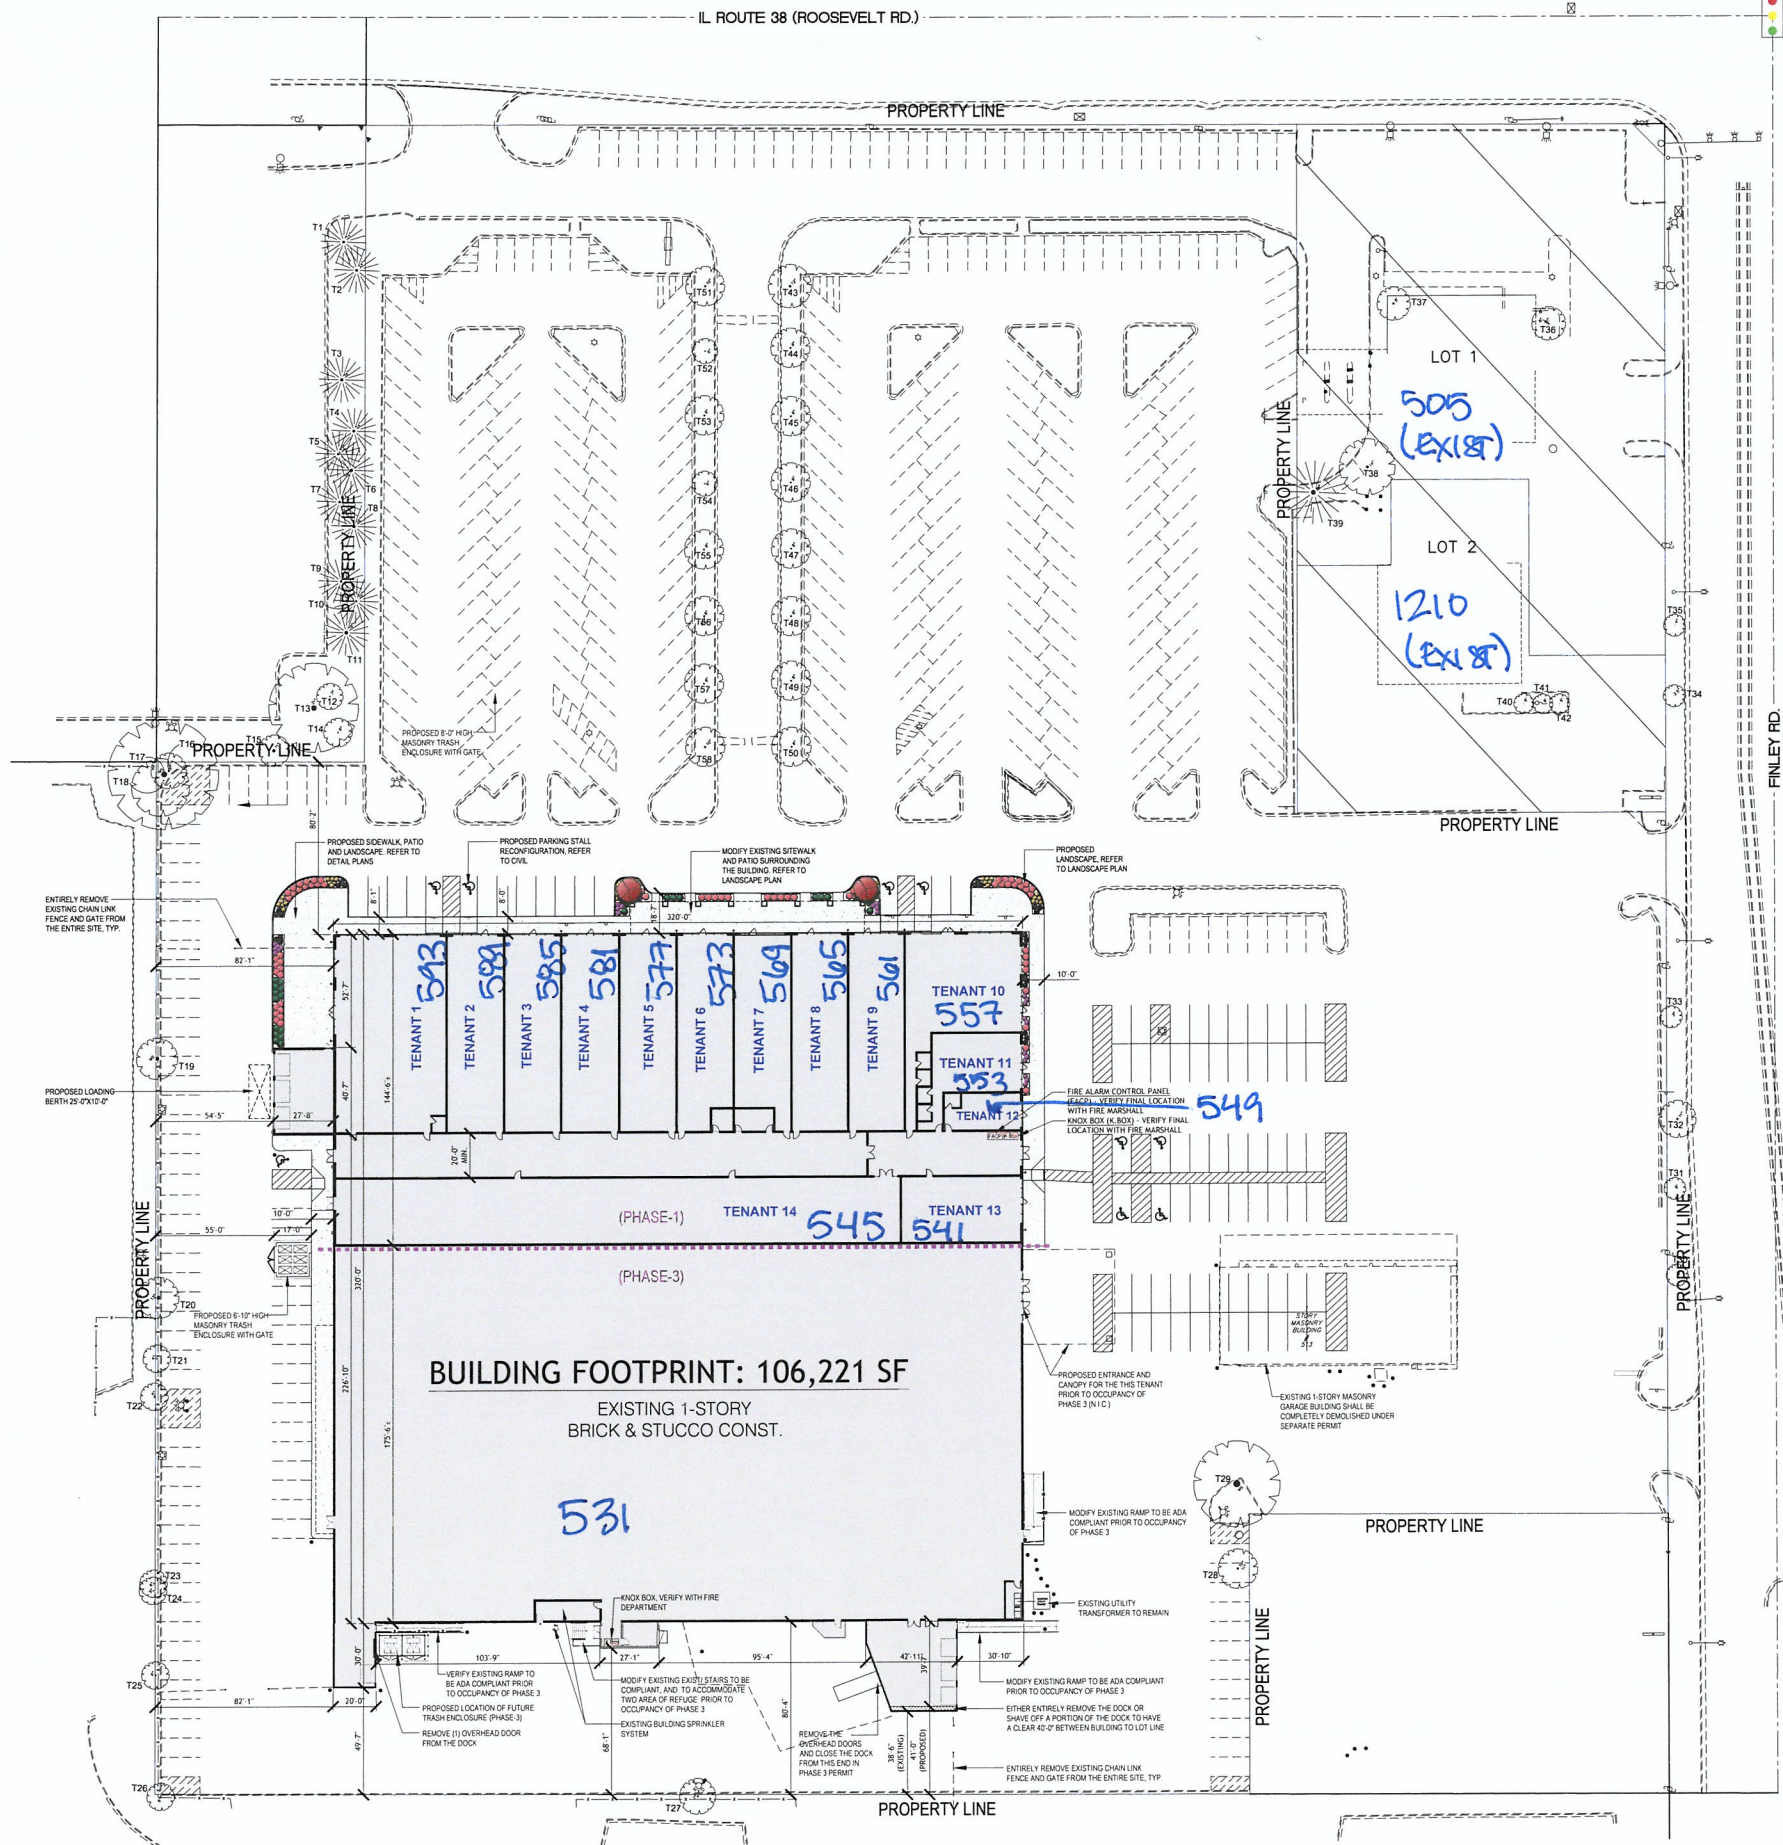

501-509 reserved for 505 bldg
511-529 reserved for future
bldgs

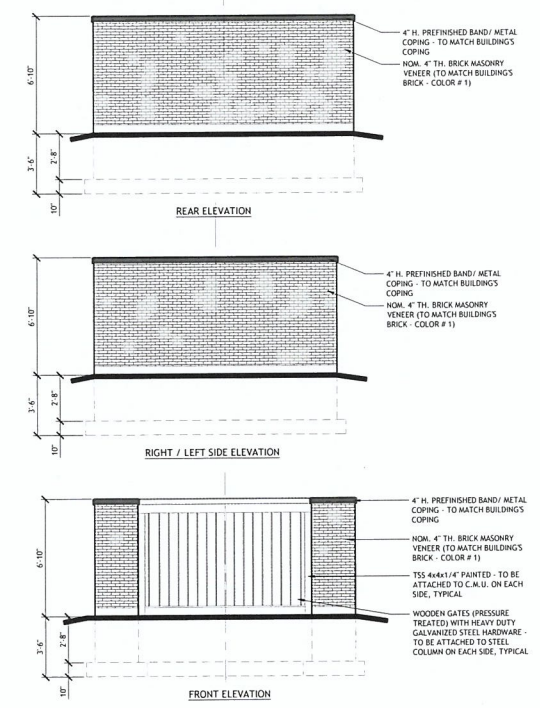

TRASH ENCLOSURE ELEVATIONS 2B
SCALE: 1/4" = 1'-0"

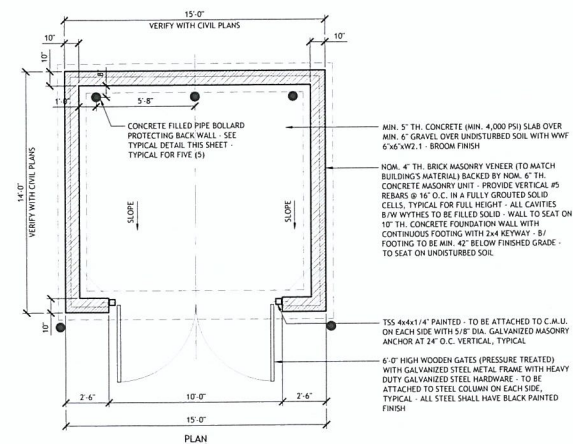

TRASH ENCLOSURE PLAN 2A
SCALE: 1/4" = 1'-0"

ARCHITECTURAL SITE PLAN
SCALE: 1/32" = 1'-0"

DOCUMENT RECORD

ISSUED	DESCRIPTION
08-19-2024	CONCEPTUAL VILLAGE REVIEW
10-23-2024	CLIENT REVIEW
11-07-2024	KICK-OFF MTG WITH VILLAGE STAFF
12-23-2024	ISSUED FOR PERMIT - PHASE 1

DO NOT SCALE THE DRAWINGS. PUROHIT ARCHITECTS, INC. ASSUMES NO RESPONSIBILITY FOR USE OR MISUSE OF THESE DRAWINGS. CONTRACTOR SHALL VERIFY ALL EXISTING CONDITIONS PRIOR TO PROCEEDING WITH CONSTRUCTION. IN THE EVENT THAT THE CONTRACTOR DISCOVERS ANY ERROR, OMISSION OR CONFLICT AS TO THE INTENT OF THE CONTRACT DOCUMENTS WITH REGARD TO THE PROPER EXECUTION AND COMPLETION OF THE WORK, THE CONTRACTOR SHALL IMMEDIATELY NOTIFY THE OWNER OF THE MISTAKE AND SEEK CORRECTION OR INTERPRETATION THEREOF PRIOR TO LEAVING THE AFFECTED WORK.

THESE PLANS AND SPECIFICATIONS ARE PROTECTED UNDER FEDERAL COPYRIGHT LAWS. PUROHIT ARCHITECTS, INC. MAINTAINS OWNERSHIP OF SUCH AND ALL RIGHTS ARE RESERVED. THESE DRAWINGS ARE NOT TO BE REPRODUCED OR COPIED IN WHOLE OR PART. IT IS NOT TO BE USED ON ANY OTHER PROJECT.

PROFESSIONAL DESIGN FIRM
CORPORATION LICENSE NO.: 184-005543
License Expires: 04/01/2025

PA
PUROHIT
ARCHITECTS

251 BRADWELL ROAD,
INVERNESS, IL 60030

Tel: (847) 220-9037
Cell: (847) 757-1638
info@purohitarchitects.com
www.purohitarchitects.com

Proposed adaptive reuse for:
Burj Plaza - Phase 1
Retail Storefronts (Open Mall)

515 W. Roosevelt Rd. Lombard, IL.

Issue Date: DECEMBER 23, 2024
Drawn By: PAI

Sheet: ARCHITECTURAL
SITE PLAN

A1.00

PAI PROJECT NUMBER
24135.00



© 2025 COPYRIGHT PUROHIT ARCHITECTS, INC.

These drawings may have been reproduced at a scale different than originally drawn. Owner and Architect assume no responsibility for use or misuse of these drawings. Contractor shall verify all existing conditions prior to proceeding with construction and notify architect immediately of any discrepancies or conflicts.