


THE SOUTH 1/2 OF THE SOUTHWEST 1/4 OF THE SOUTHEAST 1/4 OF THE NORTHEAST 1/4 OF SECTION 19, TOWNSHIP 39 NORTH, RANGE 11 EAST OF THE THIRD PRINCIPAL MERIDIAN, IN DU PAGE COUNTY, ILLINOIS.

PARCEL 3: LOT "A" OF YORK TOWNSHIP SUPERVISORS ASSESSMENT PLAT NO. 7 (EXCEPT THE EAST 276 FEET OF THE SOUTH 157.84 FEET THEREOF) IN THE EAST 1/2 OF THE SOUTHEAST 1/4 OF SECTION 19, TOWNSHIP 39 NORTH, RANGE 11 EAST OF THE THIRD PRINCIPAL MERIDIAN ACCORDING TO THE PAST THEREOF RECORDED JULY 6, 1944 AS DOCUMENT NO. 464577, IN DUPAGE COUNTY, ILLINOIS


# SITE PLAN

LOMBARD ELEMENTARY SCHOOL DISTRICT 44  
P.I.N.: 06-19-206-011 AND 06-19-207-017  
AREA OF PARCEL: 853,709 S.F. (19.60 ACRES)  
ZONED: (CR) CONSERVATION / RECREATION

LOMBARD PARK DISTRICT - FOUR SEASONS  
P.I.N.: 06-19-400-002, 06-19-400-013, 06-19-401-002,  
06-19-401-003, 06-19-401-004, 06-19-401-005 and 06-19-401-006  
AREA OF PARCEL: 1,650,809 S.F. (37.897 Acres)

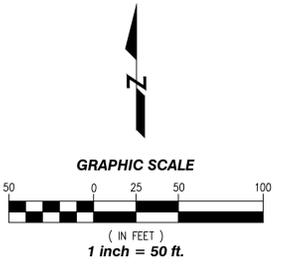

PARKING STALL COUNT	
EXISTING STALLS =	342
REQUIRED STALLS =	255
PROPOSED STALLS =	502
ADDED STALLS =	160
ABOVE COUNT INCLUDES HC STALLS	
EXISTING HC STALLS =	16
REQUIRED HC STALLS =	15
PROPOSED HC STALLS =	18
ADDED HC STALLS =	2

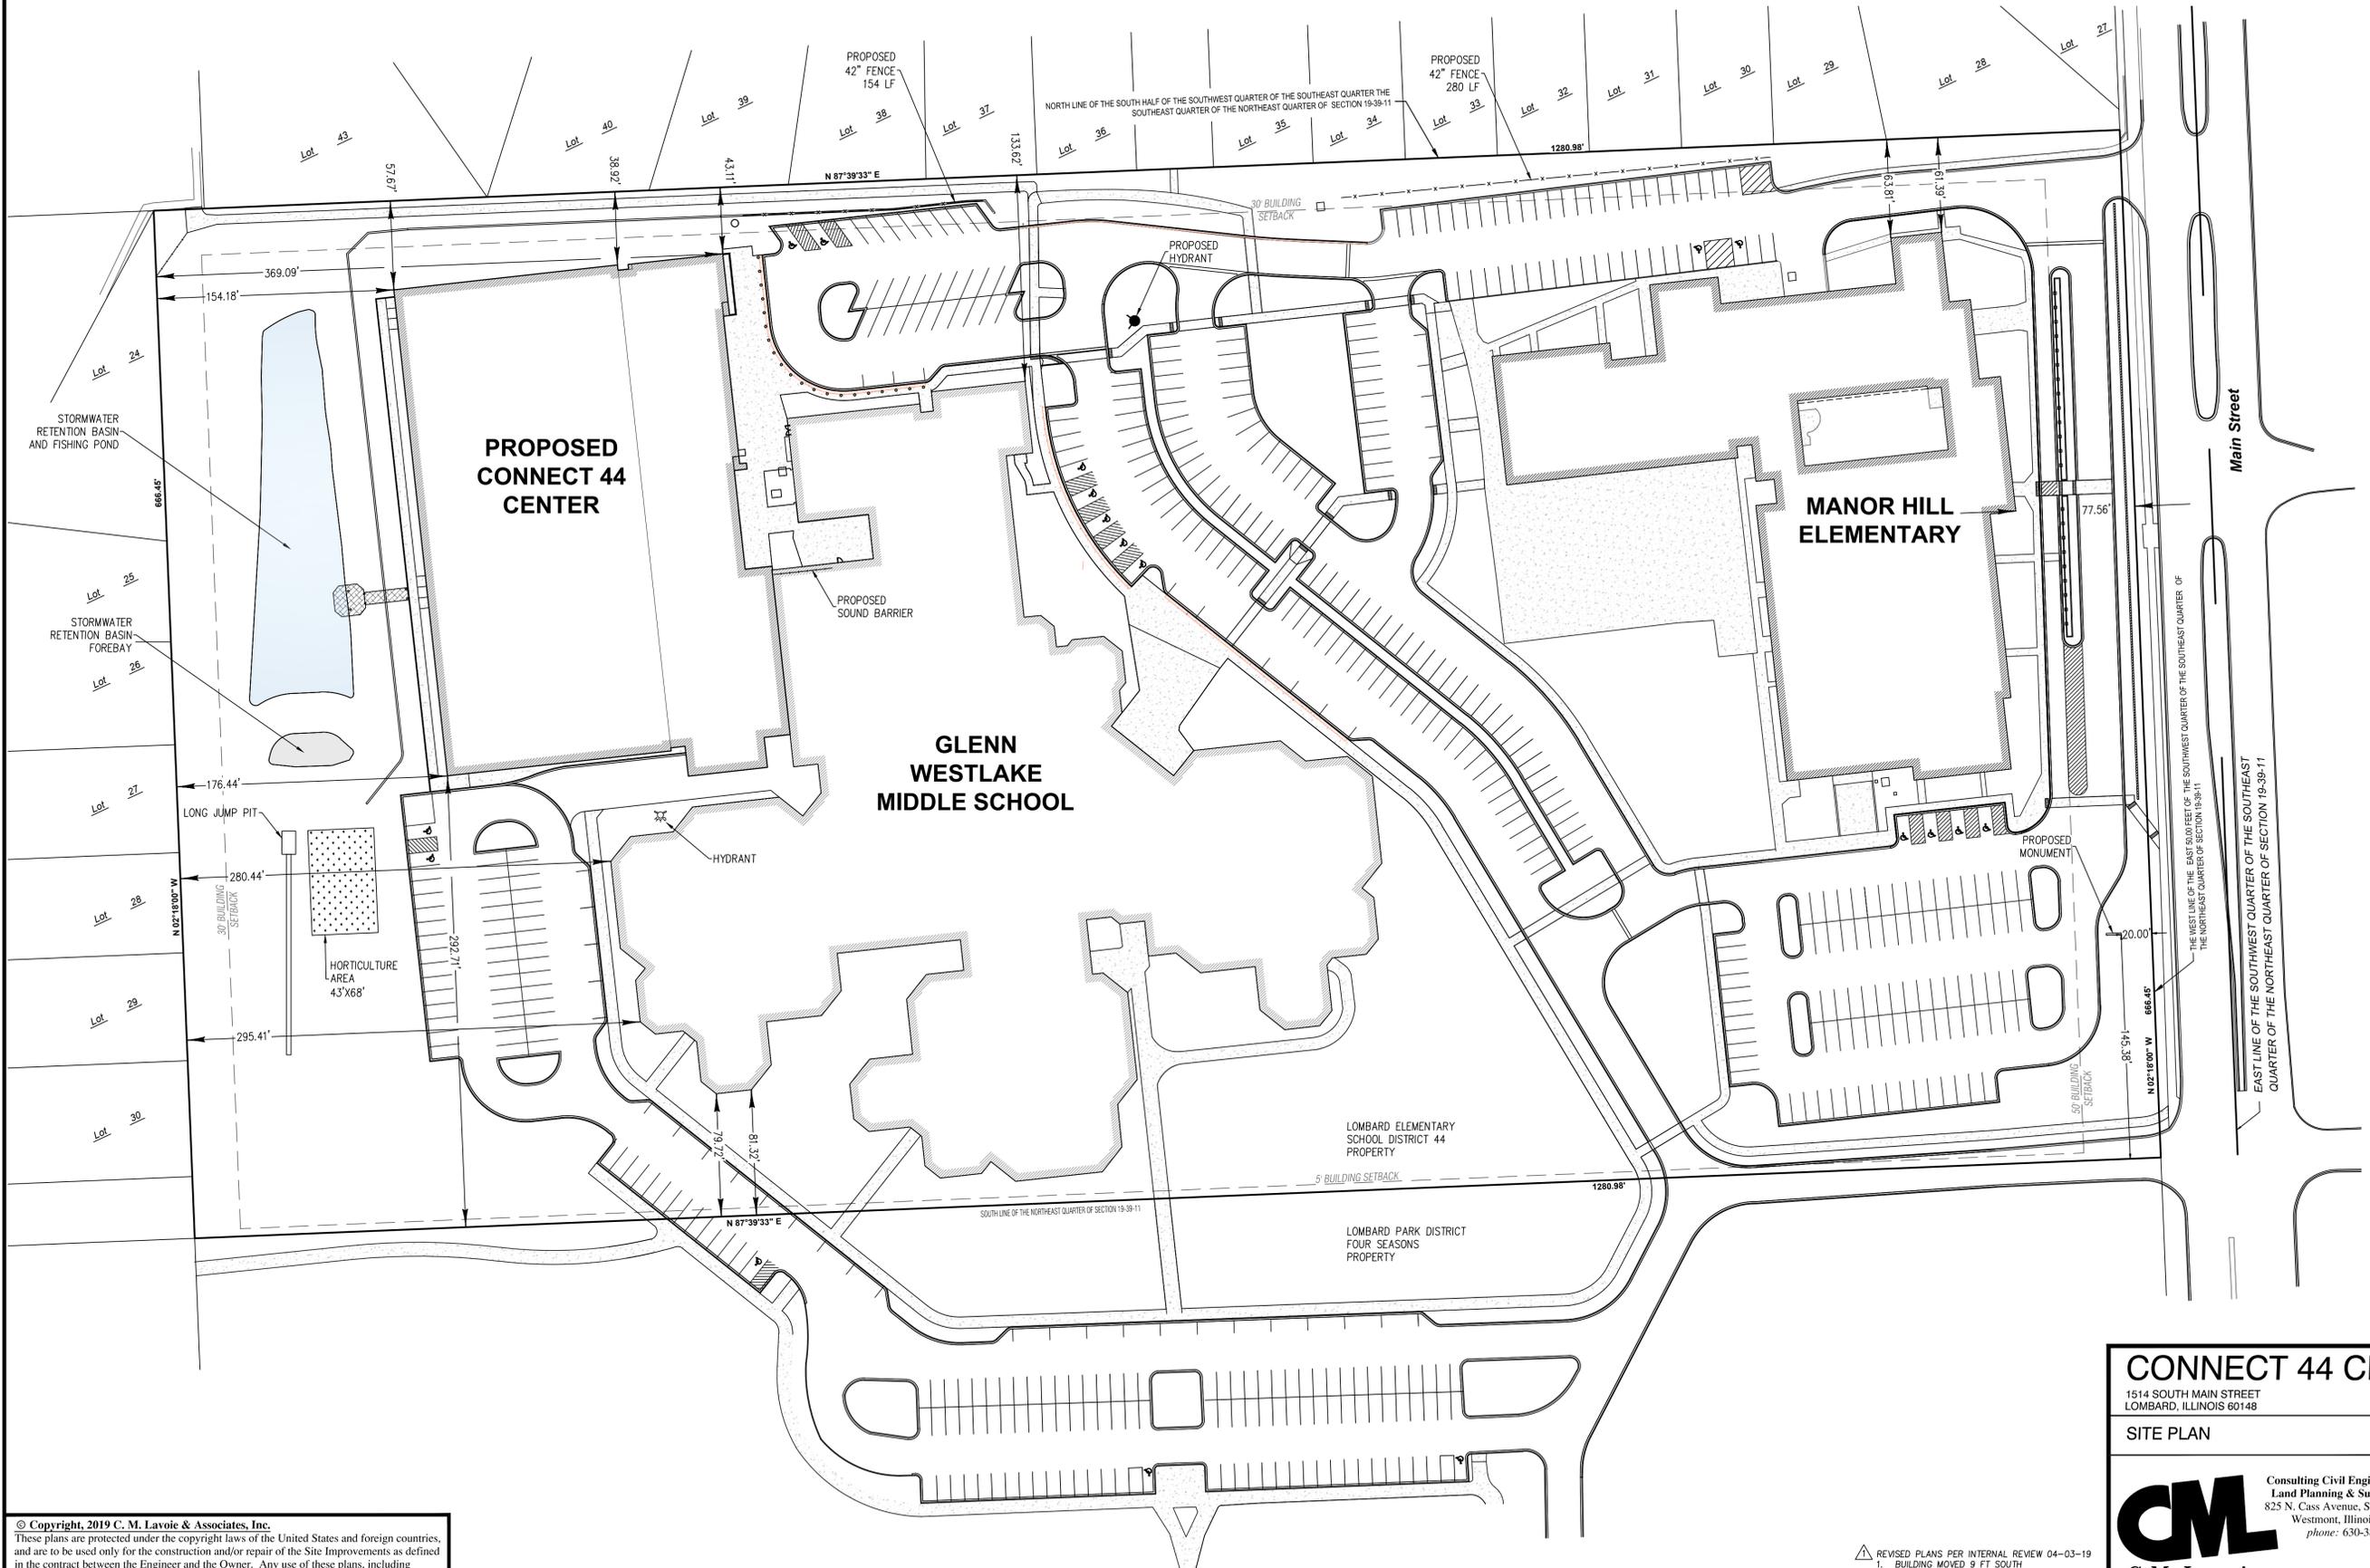

## CONNECT 44 CENTER

1514 SOUTH MAIN STREET  
LOMBARD, ILLINOIS 60148

<b>SITE PLAN</b>	DRAWN BY: SB	CHECKED BY: JS
	SCALE: 1" = 50'	DATE: 01/10/2019
	JOB NUMBER: 18-128	SHEET: EX. 1.0

Consulting Civil Engineering  
Land Planning & Surveying  
825 N. Cass Avenue, Suite 106  
Westmont, Illinois 60559  
phone: 630-381-0819

#	DATE	DESCRIPTION
1		
2		
3		
4		
5		
6		
7		
8		

© Copyright, 2019 C. M. Lavoie & Associates, Inc.  
These plans are protected under the copyright laws of the United States and foreign countries, and are to be used only for the construction and/or repair of the Site Improvements as defined in the contract between the Engineer and the Owner. Any use of these plans, including details and specifications, to construct and/or repair additional items not described in these plans, constitutes a violation of the Engineer's copyright of these plans and is prohibited.

REVISED PLANS PER INTERNAL REVIEW 04-03-19  
1. BUILDING MOVED 9 FT SOUTH