
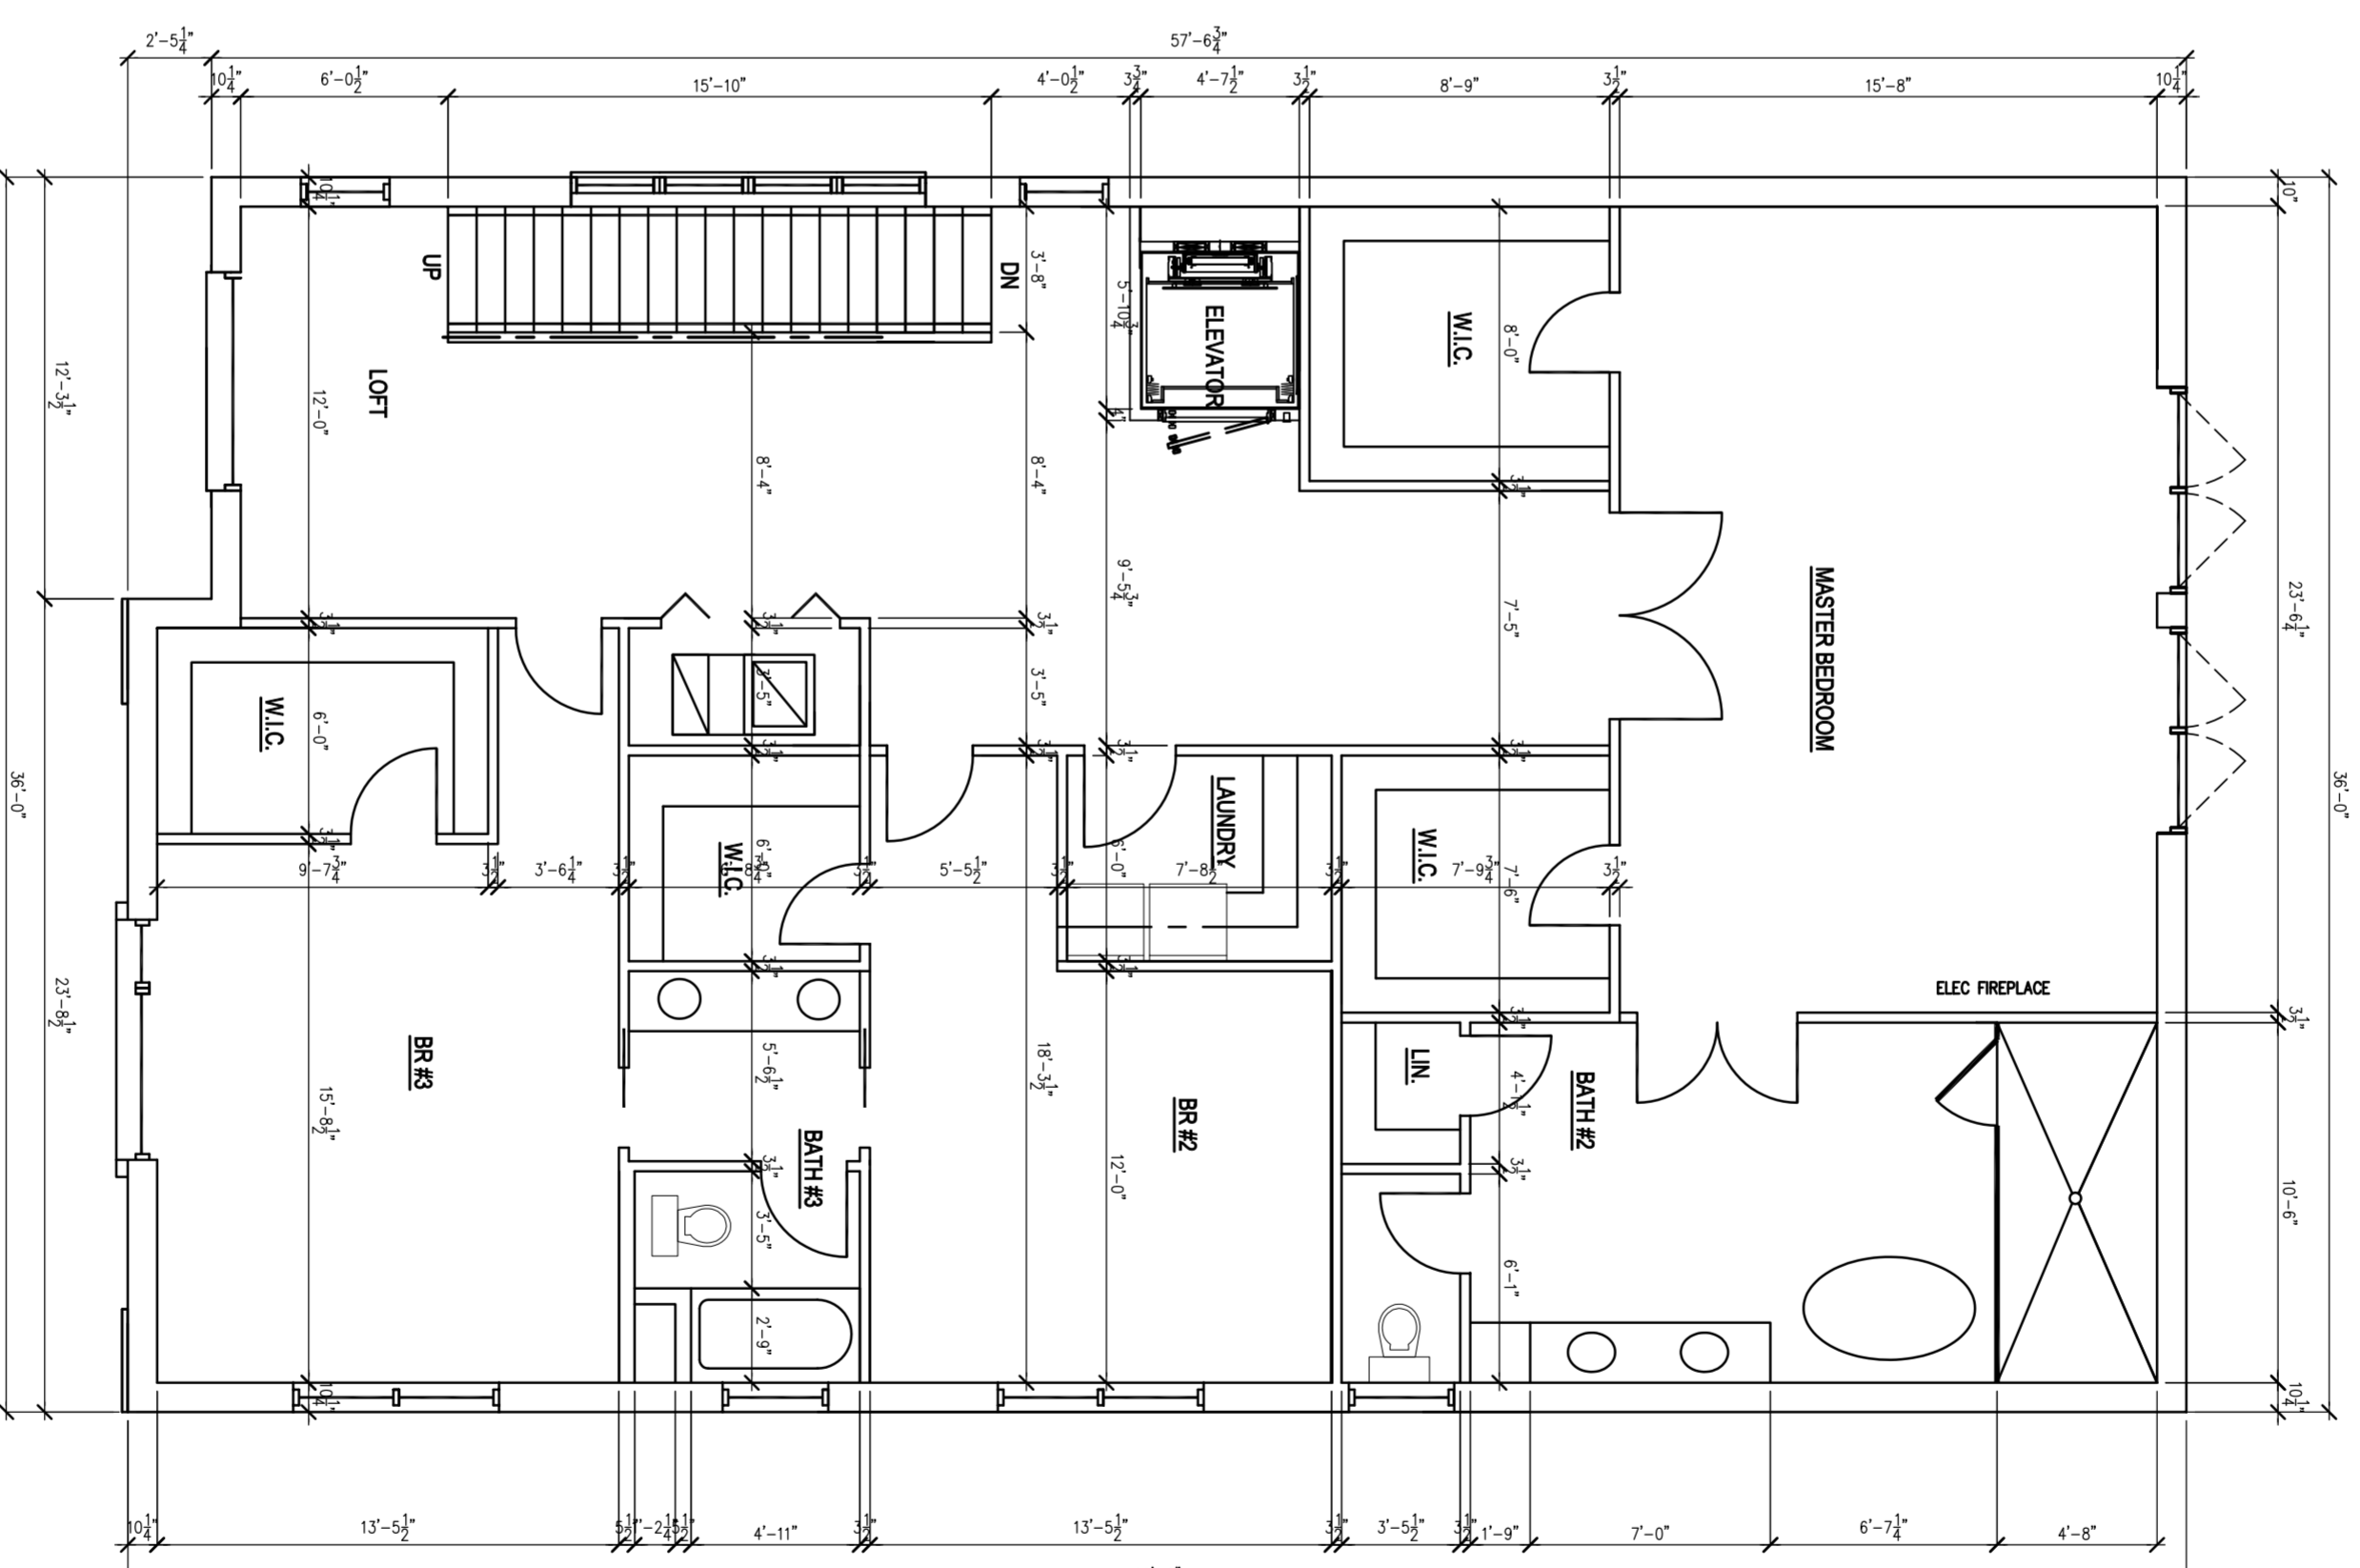


REAR OPEN DECK AREA SHALL BE 3' CLEAR OF ALL OBSTRUCTIONS. ALL FURNITURE SHALL BE 3' CLEAR OF ALL OBSTRUCTIONS.

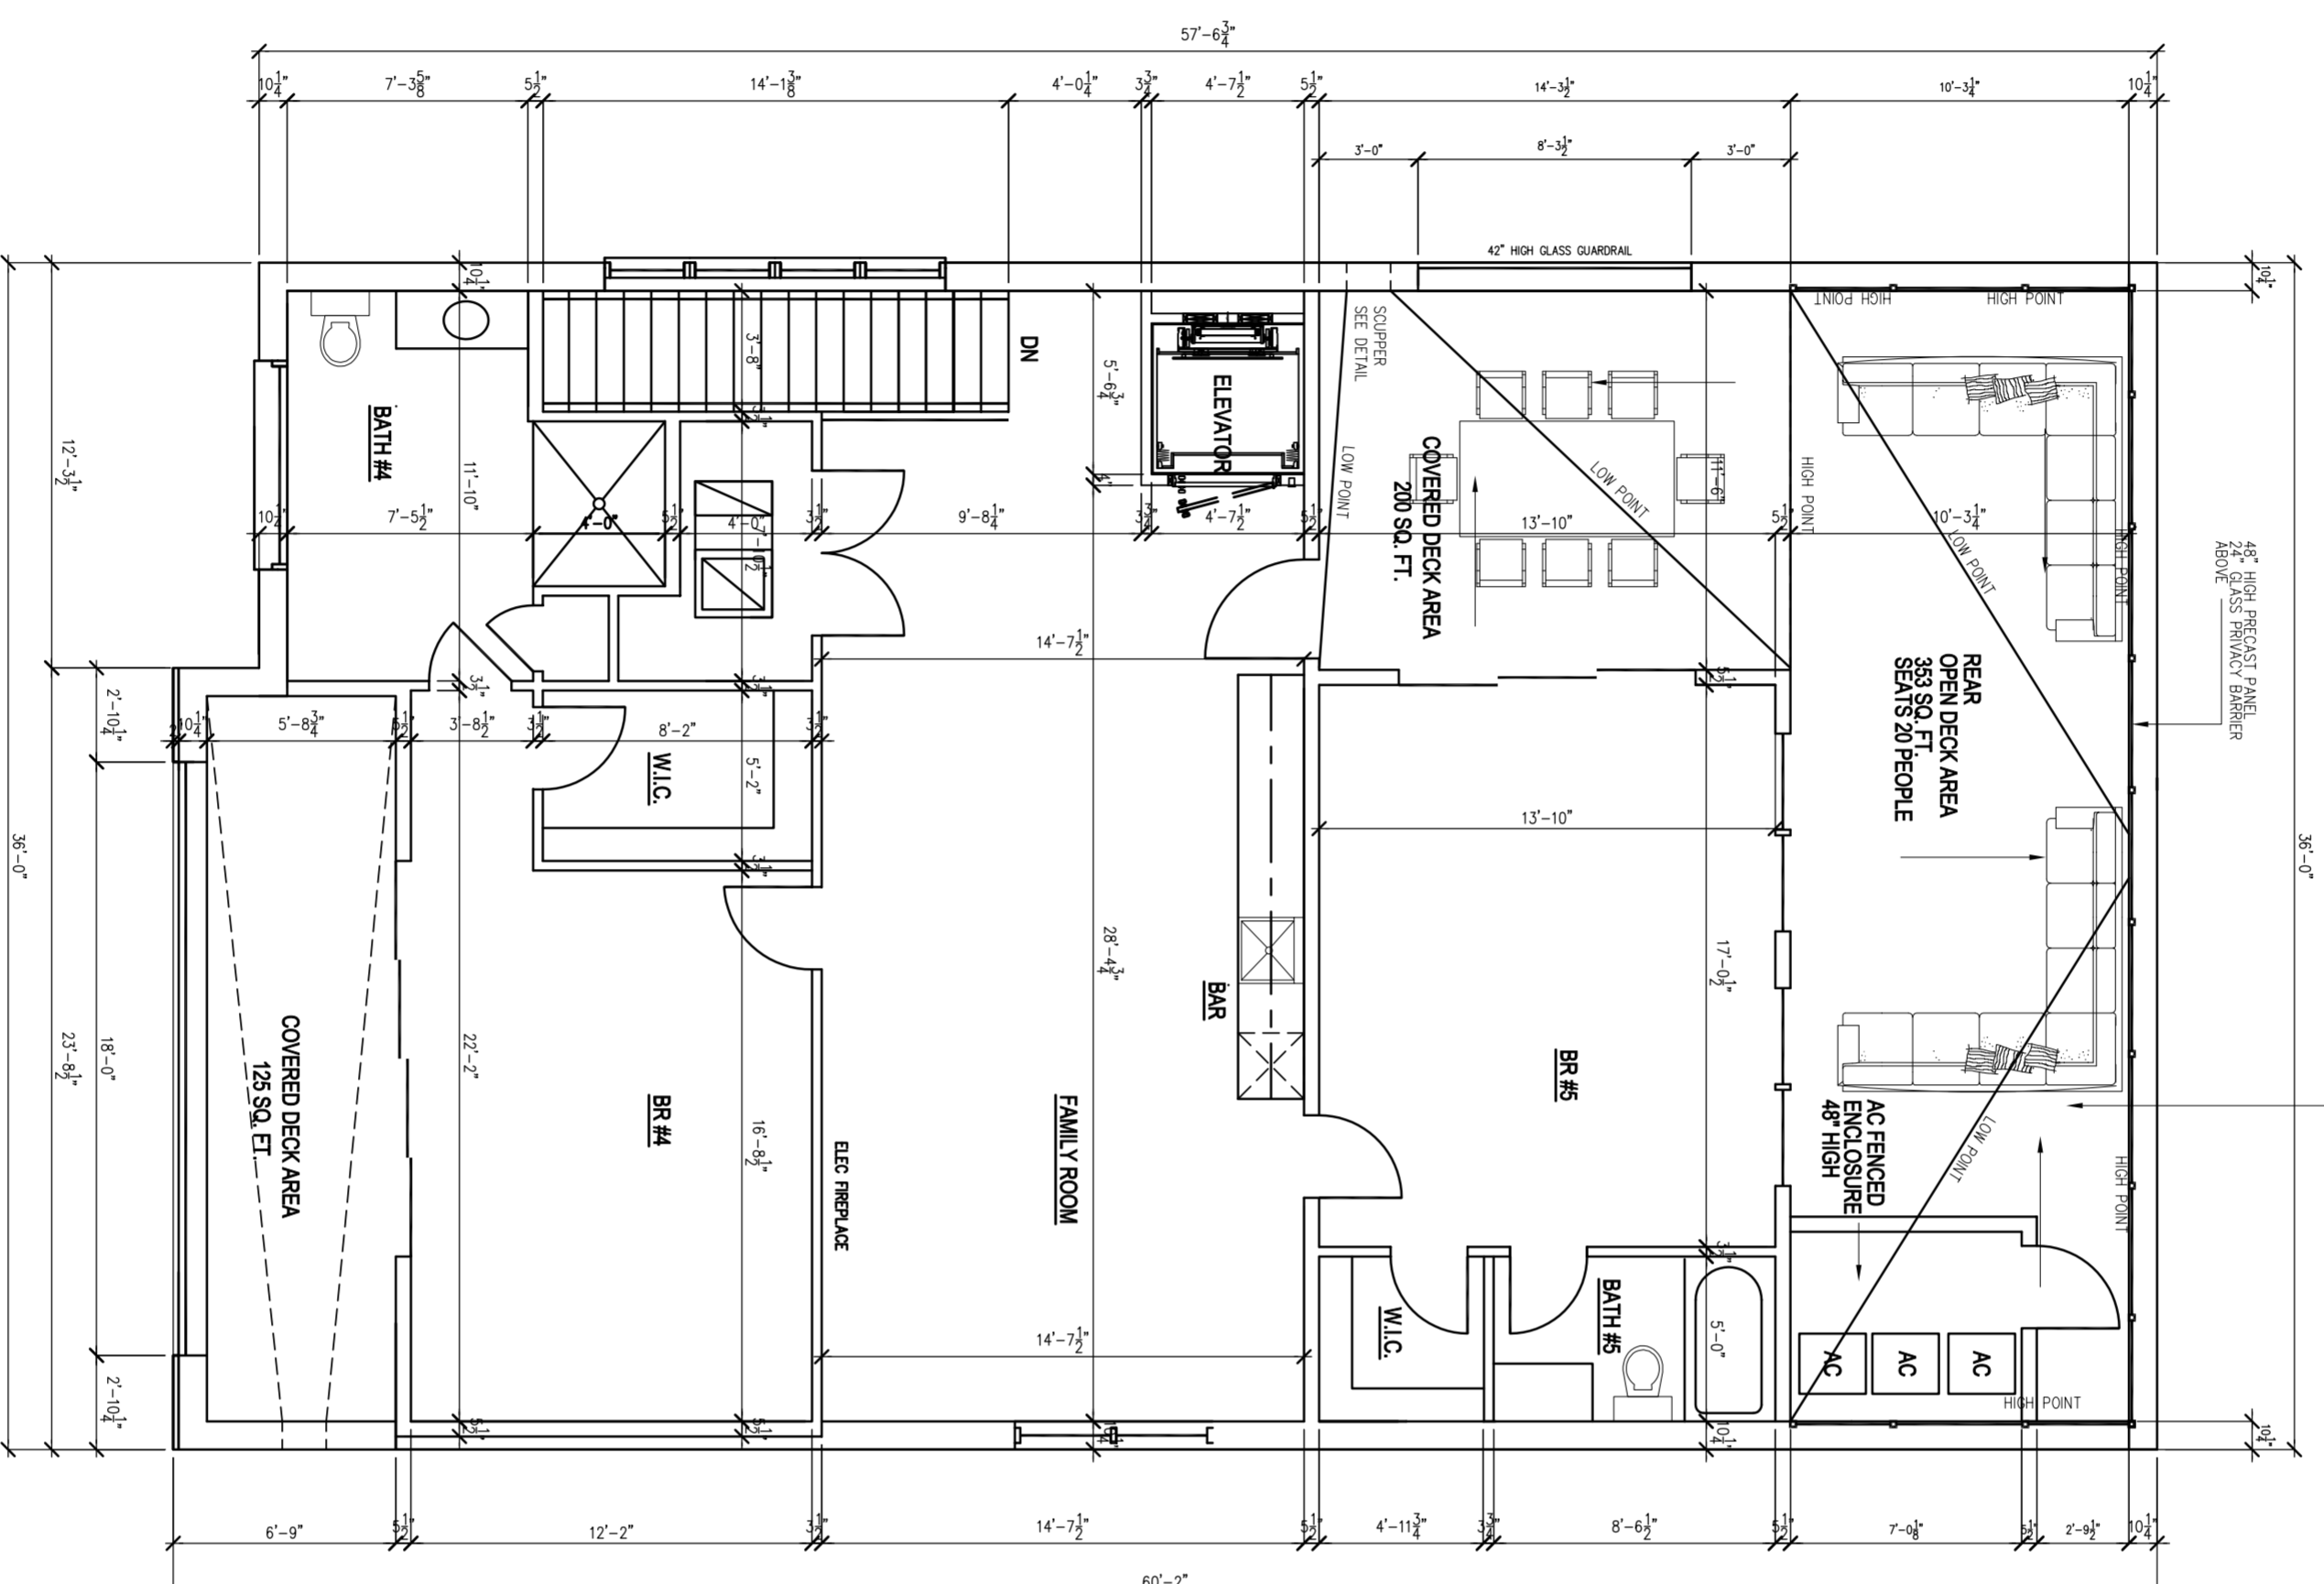

© Copyright 2016
JAKI BRANDeis ARCHITECTS, LTD.
ALL RIGHTS RESERVED. NO PART OF THIS DOCUMENT IS TO BE REPRODUCED OR TRANSMITTED IN ANY FORM OR BY ANY MEANS, ELECTRONIC OR MECHANICAL, WITHOUT WRITTEN PERMISSION FROM JAKI BRANDeis ARCHITECTS, LTD.

JAKI BRANDeis ARCHITECTS LTD.
ARCHITECTS LTD.
LICENSE NO. 184.007832
1800 W HAWTHORNE
LANE SUITE 200
WEST CHICAGO,
ILLINOIS 60639
PH: (630) 397-5661
FAX: (630) 397-2370

NEW SINGLE FAMILY HOMES
AFSAR DEVELOPERS LLC.
LOMBARD, IL.
DUPAGE COUNTY

| ISSUE | DATE |
|-------|------|
| | |
| | |
| | |
| | |
| | |
| | |
| | |
| | |
| | |

SHEET TITLE
UPPER FLOOR PLAN
ROOF TOP FLOOR PLAN

SHEET NUMBER
A-3
OF