


# **LOMBARD SCHOOL DISTRICT 44**

CONNECT 44 CENTER

---

# EXISTING TRAFFIC PATTERNS

CONNECT 44  
CENTER

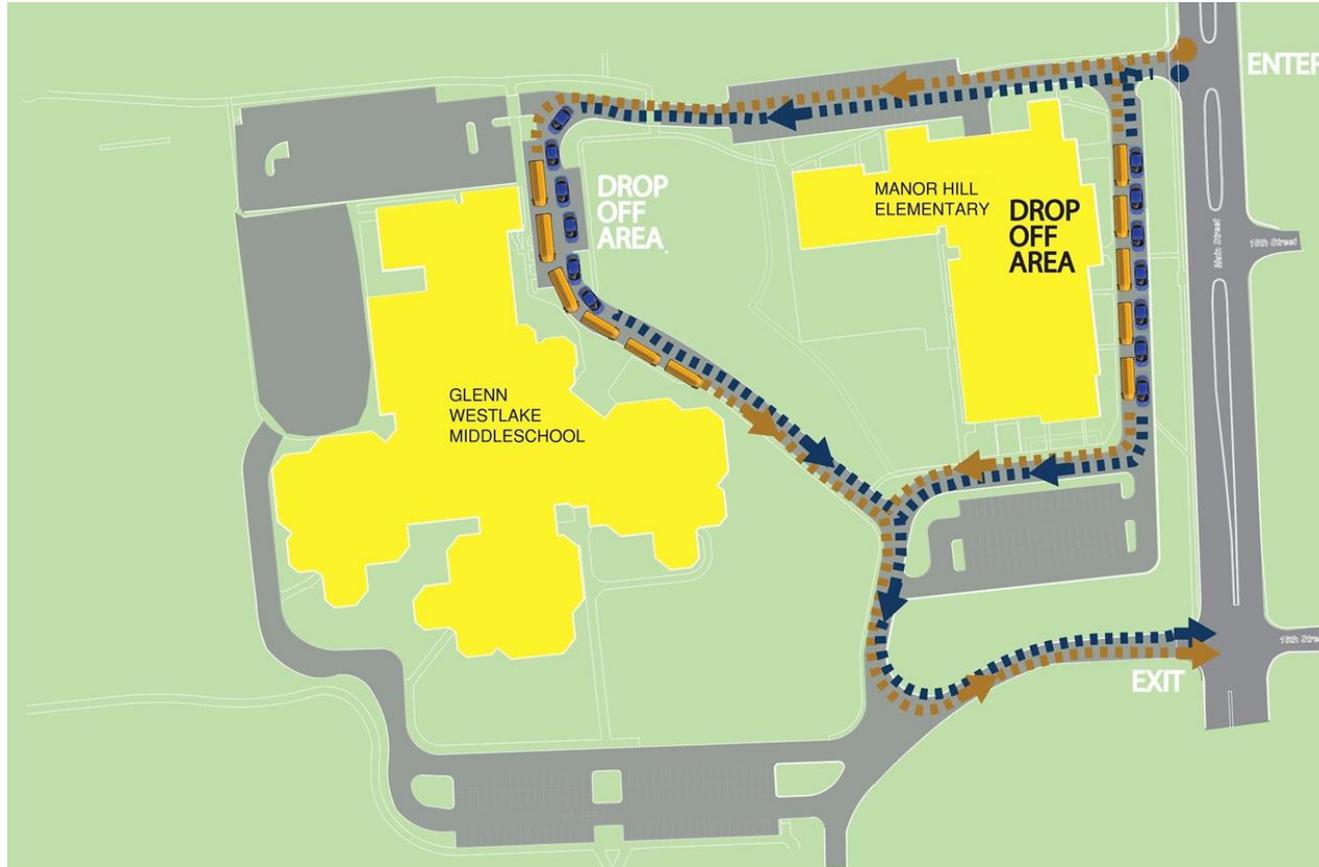

BUSSES



CARS




# PROPOSED

## MANOR HILL AND WESTLAKE TRAFFIC MOTIONS

CONNECT 44  
CENTER



BUSSES  

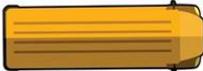
BUSSES  
DROP OFF  


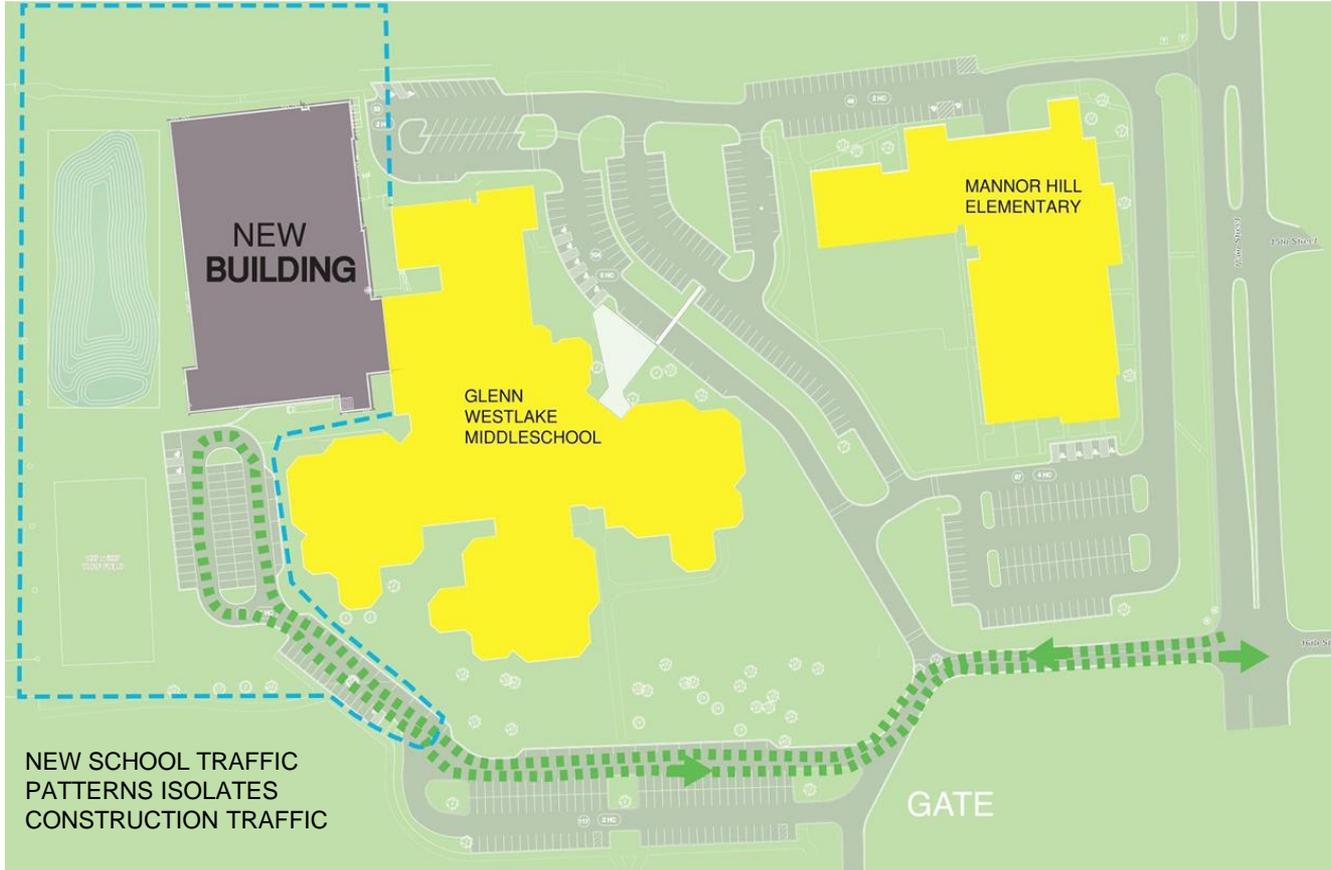
CARS  


CARS  
DROP OFF  




# PROPOSED CONSTRUCTION TRAFFIC

CONNECT 44  
CENTER



CONSTRUCTION TRAFFIC



FENCE





# PROPOSED BUILDING SIGNAGE

## CONNECT 44 CENTER

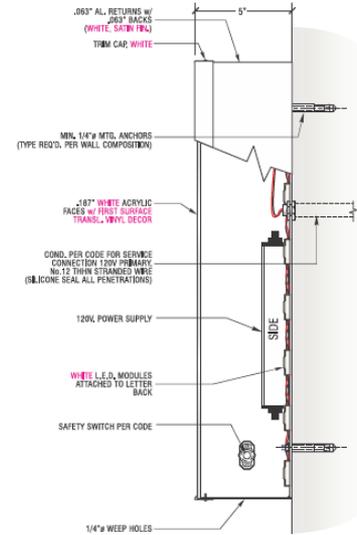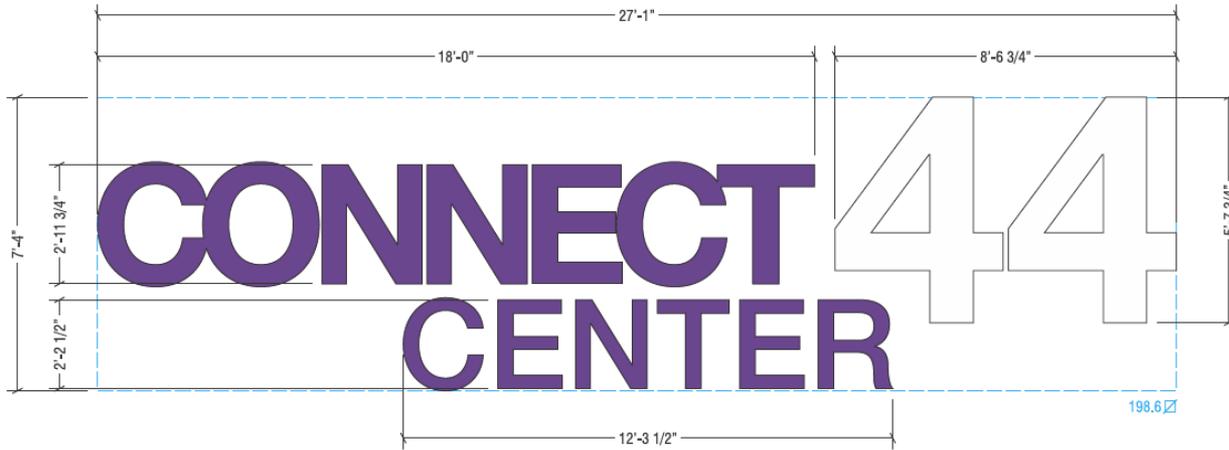

- 14** PLEX-FACE, ILLUMINATED INDIVIDUALLY MOUNTED CHANNEL LETTERS  
SCALE: 3/8" = 1"
- "44" TO HAVE #7328 WHITE PLEX FACES
  - "CONNECT CENTER" TO HAVE #2447 WHITE PLEX FACES W/ FIRST SURFACE PRINTED VINYL TO MATCH PMS 7678 C
  - WHITE TRIMCAP
  - WHITE RETURNS
  - WHITE L.E.D. ILLUMINATION
  - INDIVIDUALLY MOUNTED FLUSH TO BLDG. FASCIA


SELF-CONTAINED FACE-LIT CHANNEL LETTER  
3" = 1'-0"



East Elevation  
1" = 30'

# PROPOSED LANDSCAPE PLAN

CONNECT **44**  
CENTER

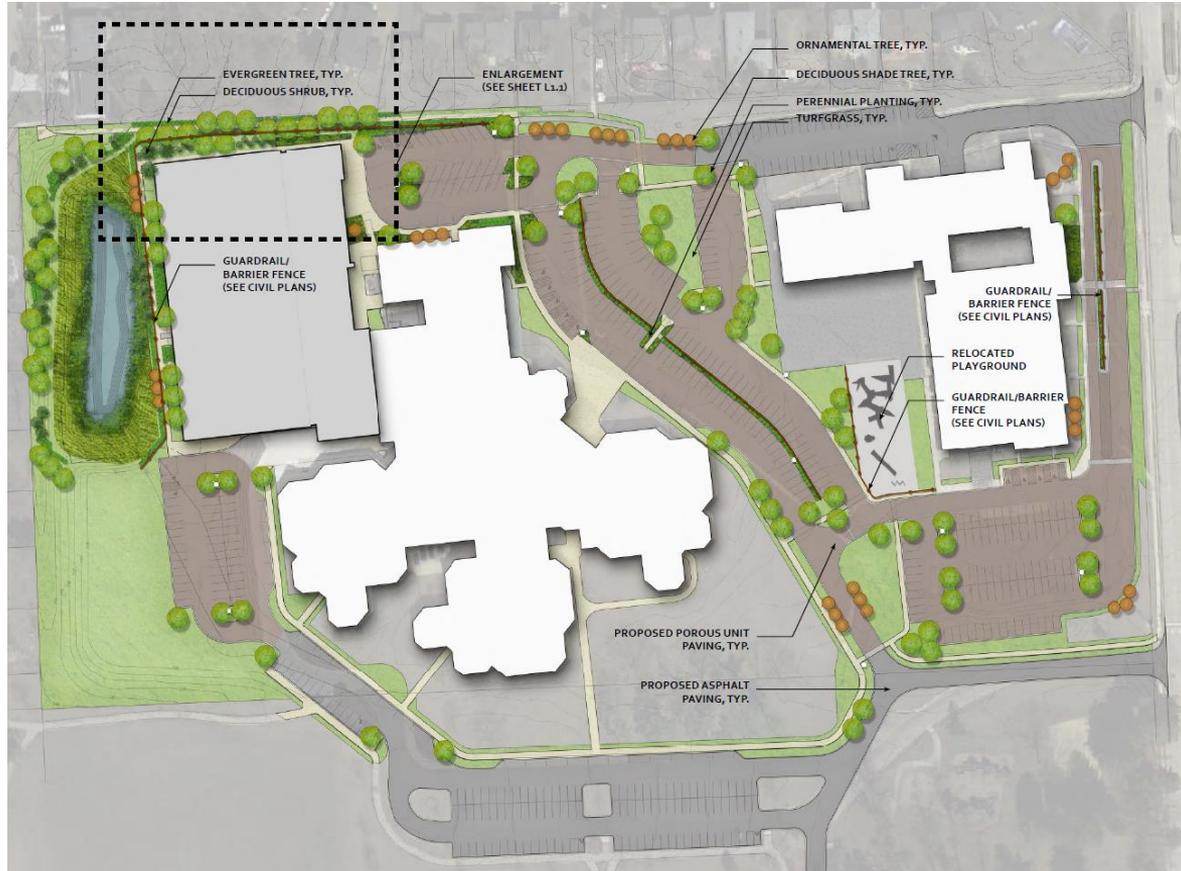


## LEGEND

-  DECIDUOUS SHADE TREE
-  EVERGREEN TREE
-  ORNAMENTAL TREE
-  DECIDUOUS SHRUB
-  PERENNIAL GROUNDCOVER
-  TURFGRASS LAWN
-  NATIVE PRAIRIE SEEDING
-  GUARDRAIL / FENCE

# MANOR HILL


## ENTRANCE DRIVE CROSS -SECTION

CONNECT **44**  
CENTER

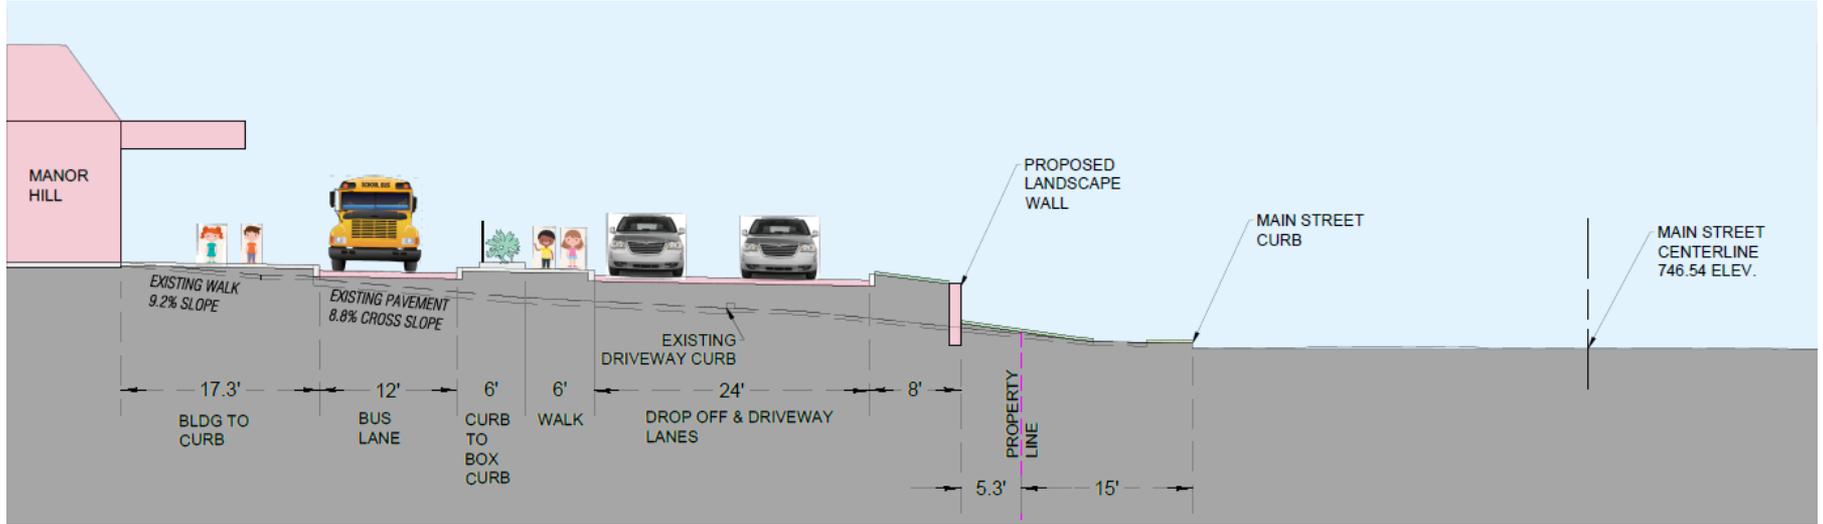

# PROPOSED DIRECTIONAL SIGNAGE


**CONNECT 44**  
CENTER

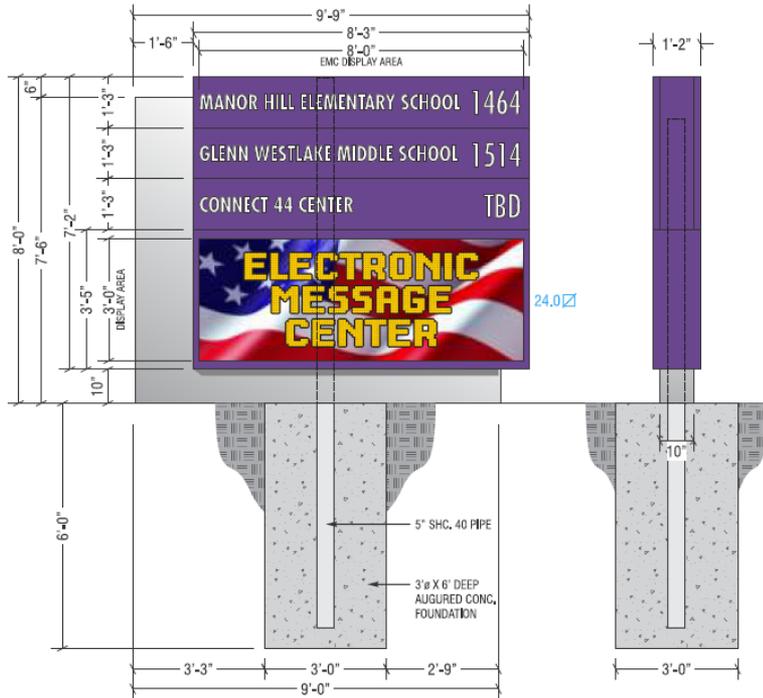

**1** ONE(1) DOUBLE SIDED, INTERNALLY ILLUMINATED MONUMENT SIGN • FRONT & SIDE VIEWS

SCALE: 3/8" = 1'

- ALUMINUM SIGN CABINET PAINTED SATIN PMS 7678 C
- ALUMINUM FACES PAINTED SATIN PMS 7678 C w/ COPY ROUTED OUT & BACKED BY #7328 WHITE PLEX
- INTERNALLY ILLUMINATED w/ WHITE L.E.D.
- FABRICATED ALUMINUM POLE COVER PAINTED SATIN BRUSHED ALUM. w/ 3/8" THK. FCO ACRYLIC ADDRESS NUMERALS PAINTED PMS 2582 C
- MOUNTED ON STL. PIPE IN AUGURED FOUNDATION

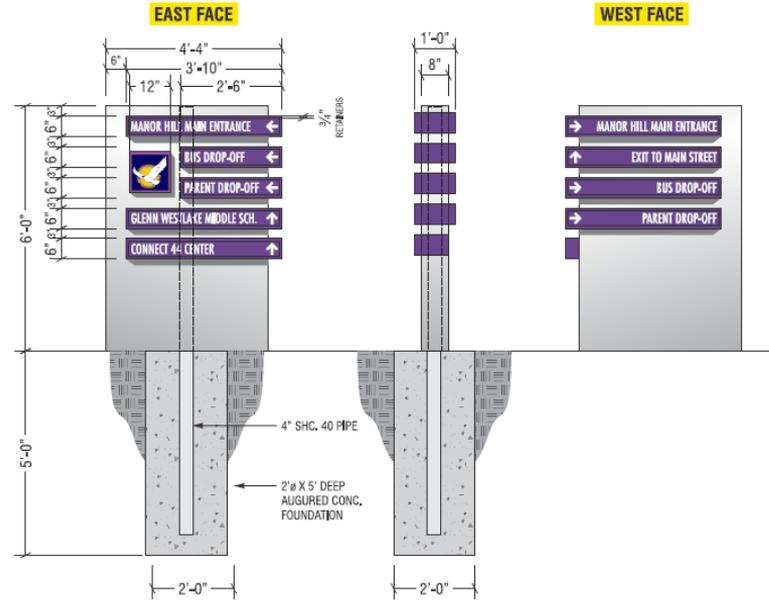

**2** ONE(1) DOUBLE SIDED, INTERNALLY ILLUMINATED MONUMENT SIGN • FRONT & SIDE VIEWS

SCALE: 3/8" = 1'

- ALUMINUM TENANT SIGN CABINETS & 1/4" RETAINERS PAINTED PMS 7678 C
- FLAT WHITE LEXAN FACES w/ FIRST SURFACE PRINTED TRANS. VINYL TO MATCH PMS 7678 C
- INTERNALLY ILLUMINATED w/ WHITE L.E.D.
- FABRICATED ALUMINUM POLE COVER PAINTED SATIN BRUSHED ALUMINUM w/ FIRST SURFACE VINYL LOGO
- MOUNTED ON STL. PIPE IN AUGURED FOUNDATION



# PROPOSED LANDSCAPE DETAIL




## LEGEND

-  DECIDUOUS SHADE TREE
-  EVERGREEN TREE
-  ORNAMENTAL TREE
-  DECIDUOUS SHRUB
-  PERENNIAL GROUNDCOVER
-  TURFGRASS LAWN
-  NATIVE PRAIRIE SEEDING
-  GUARDRAIL/ FENCE


# PROPOSED FLOOR PLAN

CONNECT 44  
CENTER

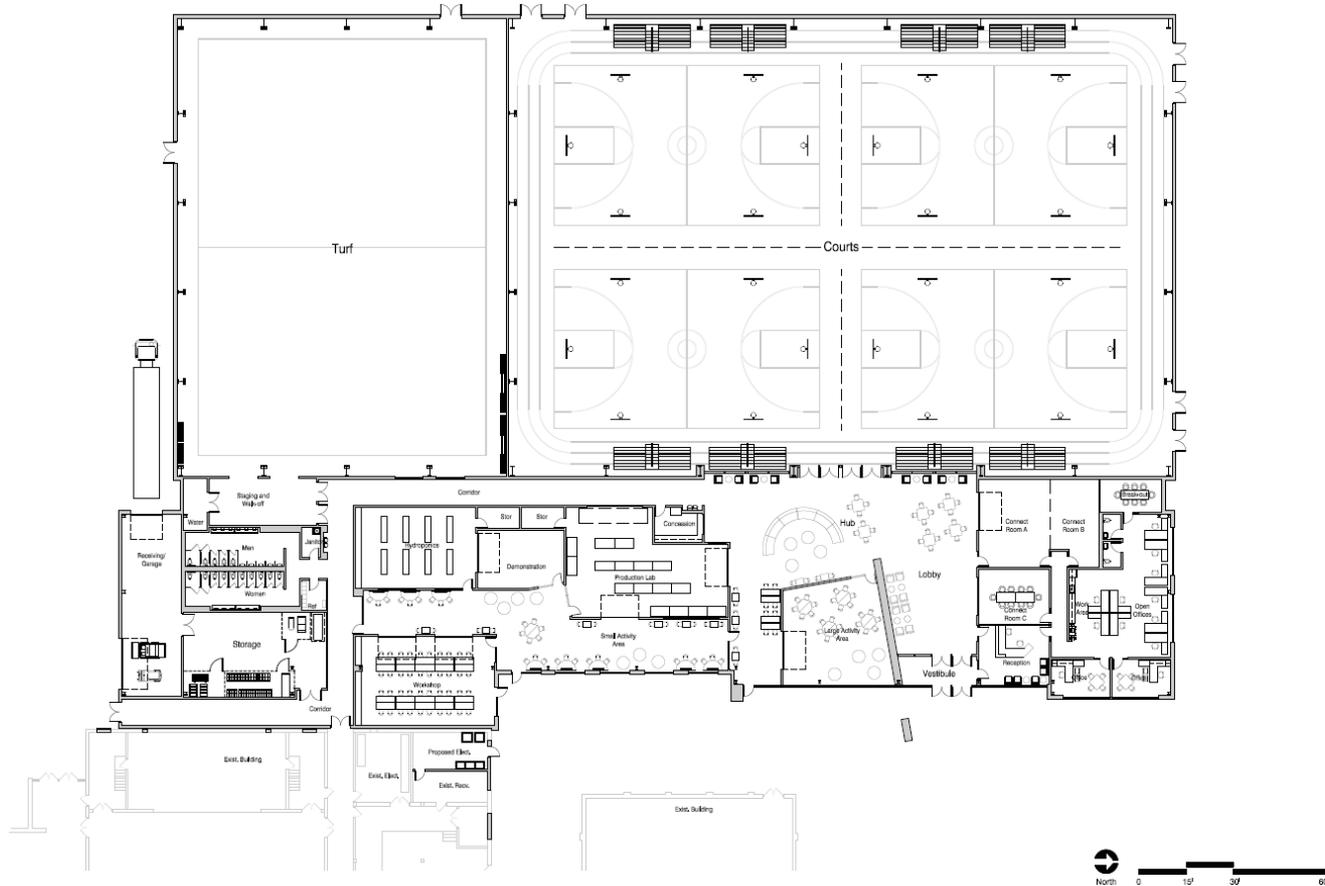



# PROPOSED BUILDING ELEVATIONS-1

## CONNECT 44 CENTER

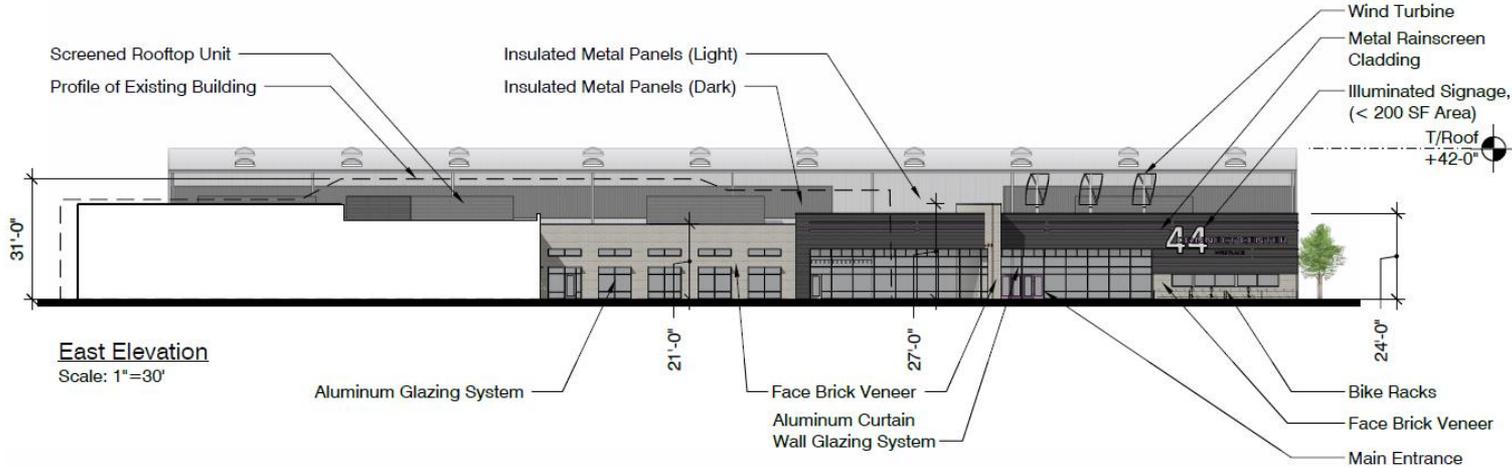

# PROPOSED BUILDING ELEVATIONS-2

**CONNECT 44**  
CENTER

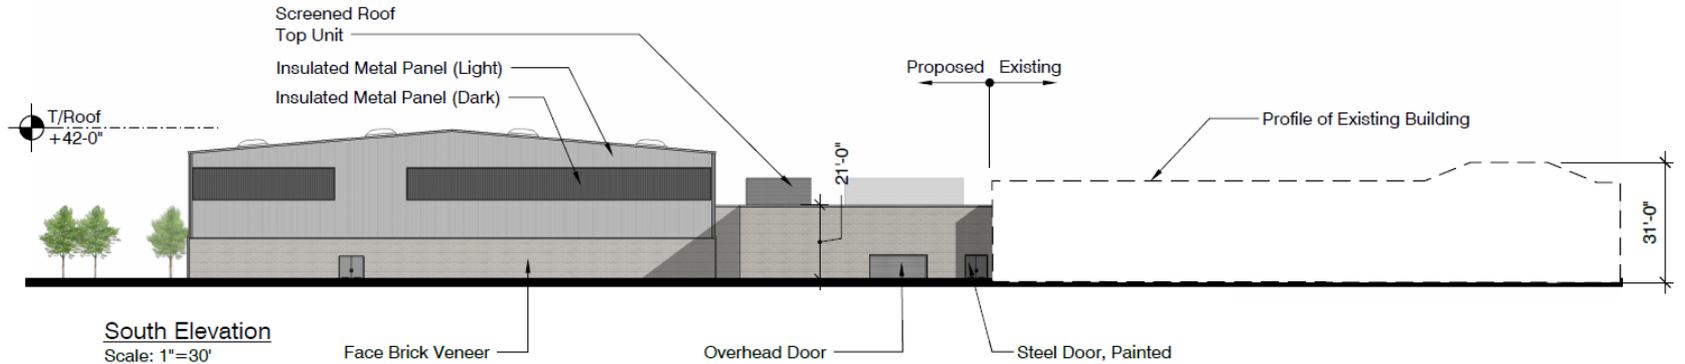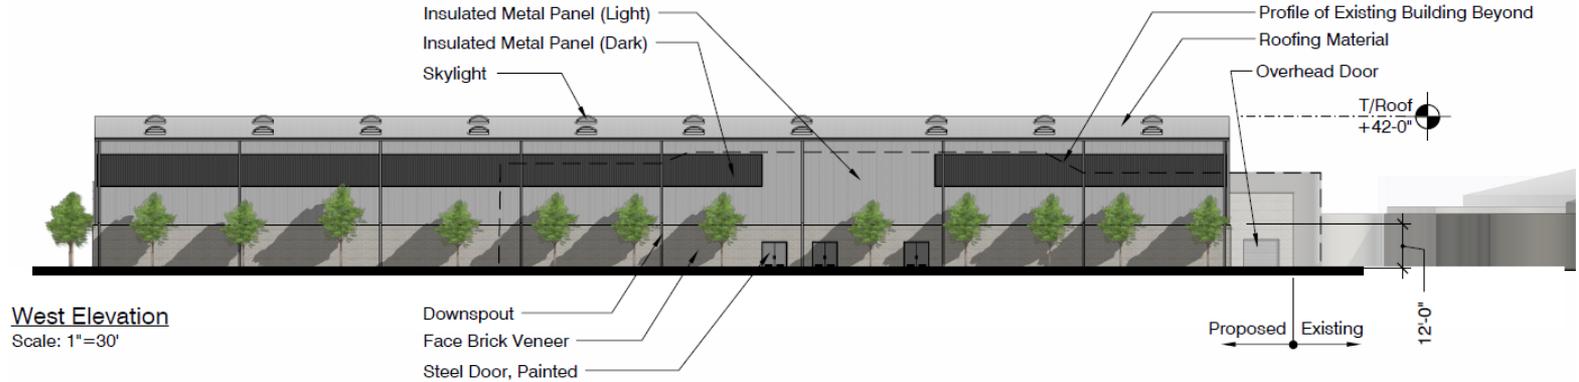

# PROPOSED EXTERIOR CONCEPT-1

---

**CONNECT 44**  
CENTER



# PROPOSED EXTERIOR CONCEPT-2

---

**CONNECT 44**  
CENTER



# PROPOSED EXTERIOR CONCEPT-3

---

**CONNECT 44**  
CENTER



# PROPOSED EXTERIOR CONCEPT-4

---

CONNECT **44**  
CENTER

