

AMENDED PLANNED DEVELOPMENT SITE PLAN THE PINNACLE AT MEYERS



SITE AREA TABLE	
LOT = 170,401 SF	
PROPOSED CONDITIONS:	
BUILDINGS	54,659 SF
CONC. DRIVE/ROAD/WALK	35,120 SF
CONC. PATIOS/STOOPS/	
PRIVATE WALKS	3,608 SF
PROPOSED IMPERVIOUS	93,387 SF (54.8%)

SITE AREA TABLE

<u>LOT</u>	<u>AREA</u>	<u>IMPERVIOUS</u>	<u>OPEN SPACE</u>	<u>COVERAGE</u>
1	14,161 SF / 0.325 AC	6,404 SF	7,757 SF	45.2%
2	11,470 SF / 0.263 AC	6,404 SF	5,066 SF	55.8%
3	12,987 SF / 0.298 AC	6,405 SF	6,582 SF	49.3%
4	11,623 SF / 0.267 AC	6,281 SF	5,342 SF	54.0%
5	11,080 SF / 0.254 AC	6,269 SF	4,811 SF	56.6%
6	11,081 SF / 0.254 AC	6,269 SF	4,812 SF	56.6%
7	11,032 SF / 0.253 AC	6,268 SF	4,764 SF	56.8%
8	12,618 SF / 0.290 AC	6,503 SF	6,178 SF	51.3%
9	11,441 SF / 0.263 AC	6,269 SF	5,172 SF	54.8%
10	11,441 SF / 0.263 AC	6,345 SF	5,096 SF	55.5%
11	12,209 SF / 0.280 AC	6,466 SF	5,743 SF	53.0%

The Pinnacle at Meyers

2-Lot Design



11 Medinah Ct - Side Elevations

The Pinnacle at Meyers

2-Lot Design



11 Medinah Ct - Front & Rear Elevations



AFSAR
DEVELOPERS

*John Burns Real Estate Consulting report for the Urban Land Institute

© Copyright 2024 Afsar Developers LLC. This presentation is protected by U.S. and International copyright laws. Reproduction and distribution of the presentation without written permission of the owner is strictly prohibited.

The Pinnacle at Meyers

2-Lot Design



12 Medinah Ct - Side Elevations

The Pinnacle at Meyers

2-Lot Design



12 Medinah Ct - Front & Rear Elevations



AFSAR
DEVELOPERS

*John Burns Real Estate Consulting report for the Urban Land Institute

© Copyright 2024 Afsar Developers LLC. This presentation is protected by U.S. and International copyright laws. Reproduction and distribution of the presentation without written permission of the owner is strictly prohibited.

INTERIOR DESIGN - 3D RENDERINGS



The Pinnacle at Meyers

Interior Design (Family Room & Dining)



The Pinnacle at Meyers

Interior Design (Kitchen)



The Pinnacle at Meyers

Interior Design (Indoor Swimming Pool with Cinema Theatre)




The Pinnacle at Meyers

Interior Design (Master Bedroom)



The Pinnacle at Meyers

Interior Design (Master Bedroom)

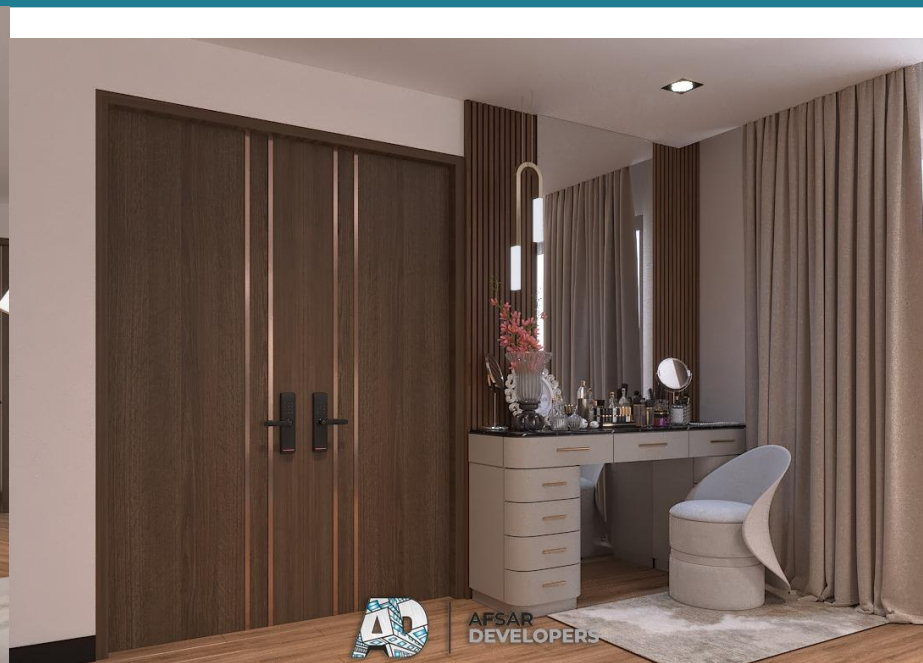

The Pinnacle at Meyers

Interior Design (Master Bathroom)



The Pinnacle at Meyers

Interior Design (Master Bathroom)



The Pinnacle at Meyers

Interior Design (Her Walk-In-Closet)



The Pinnacle at Meyers

Interior Design (His Walk-In-Closet)



The Pinnacle at Meyers

2-Lot Design



Rear Yard



AFSAR
DEVELOPERS

*John Burns Real Estate Consulting report for the Urban Land Institute

© Copyright 2024 Afsar Developers LLC. This presentation is protected by U.S. and International copyright laws. Reproduction and distribution of the presentation without written permission of the owner is strictly prohibited.

THANK YOU!






**JABL BRANDEIS
ARCHITECTS LTD.**
LICENSE NO. 184.00018323

1880 W. HAWTHORNE
LAKE SUITE C
WEST CHICAGO,
ILLINOIS 607185
PH: (630) 330-7561
FAX: (630) 562-2570


ISSUE	DATE
PERMIT	9-13-24

SHEET TITLE


OF 14

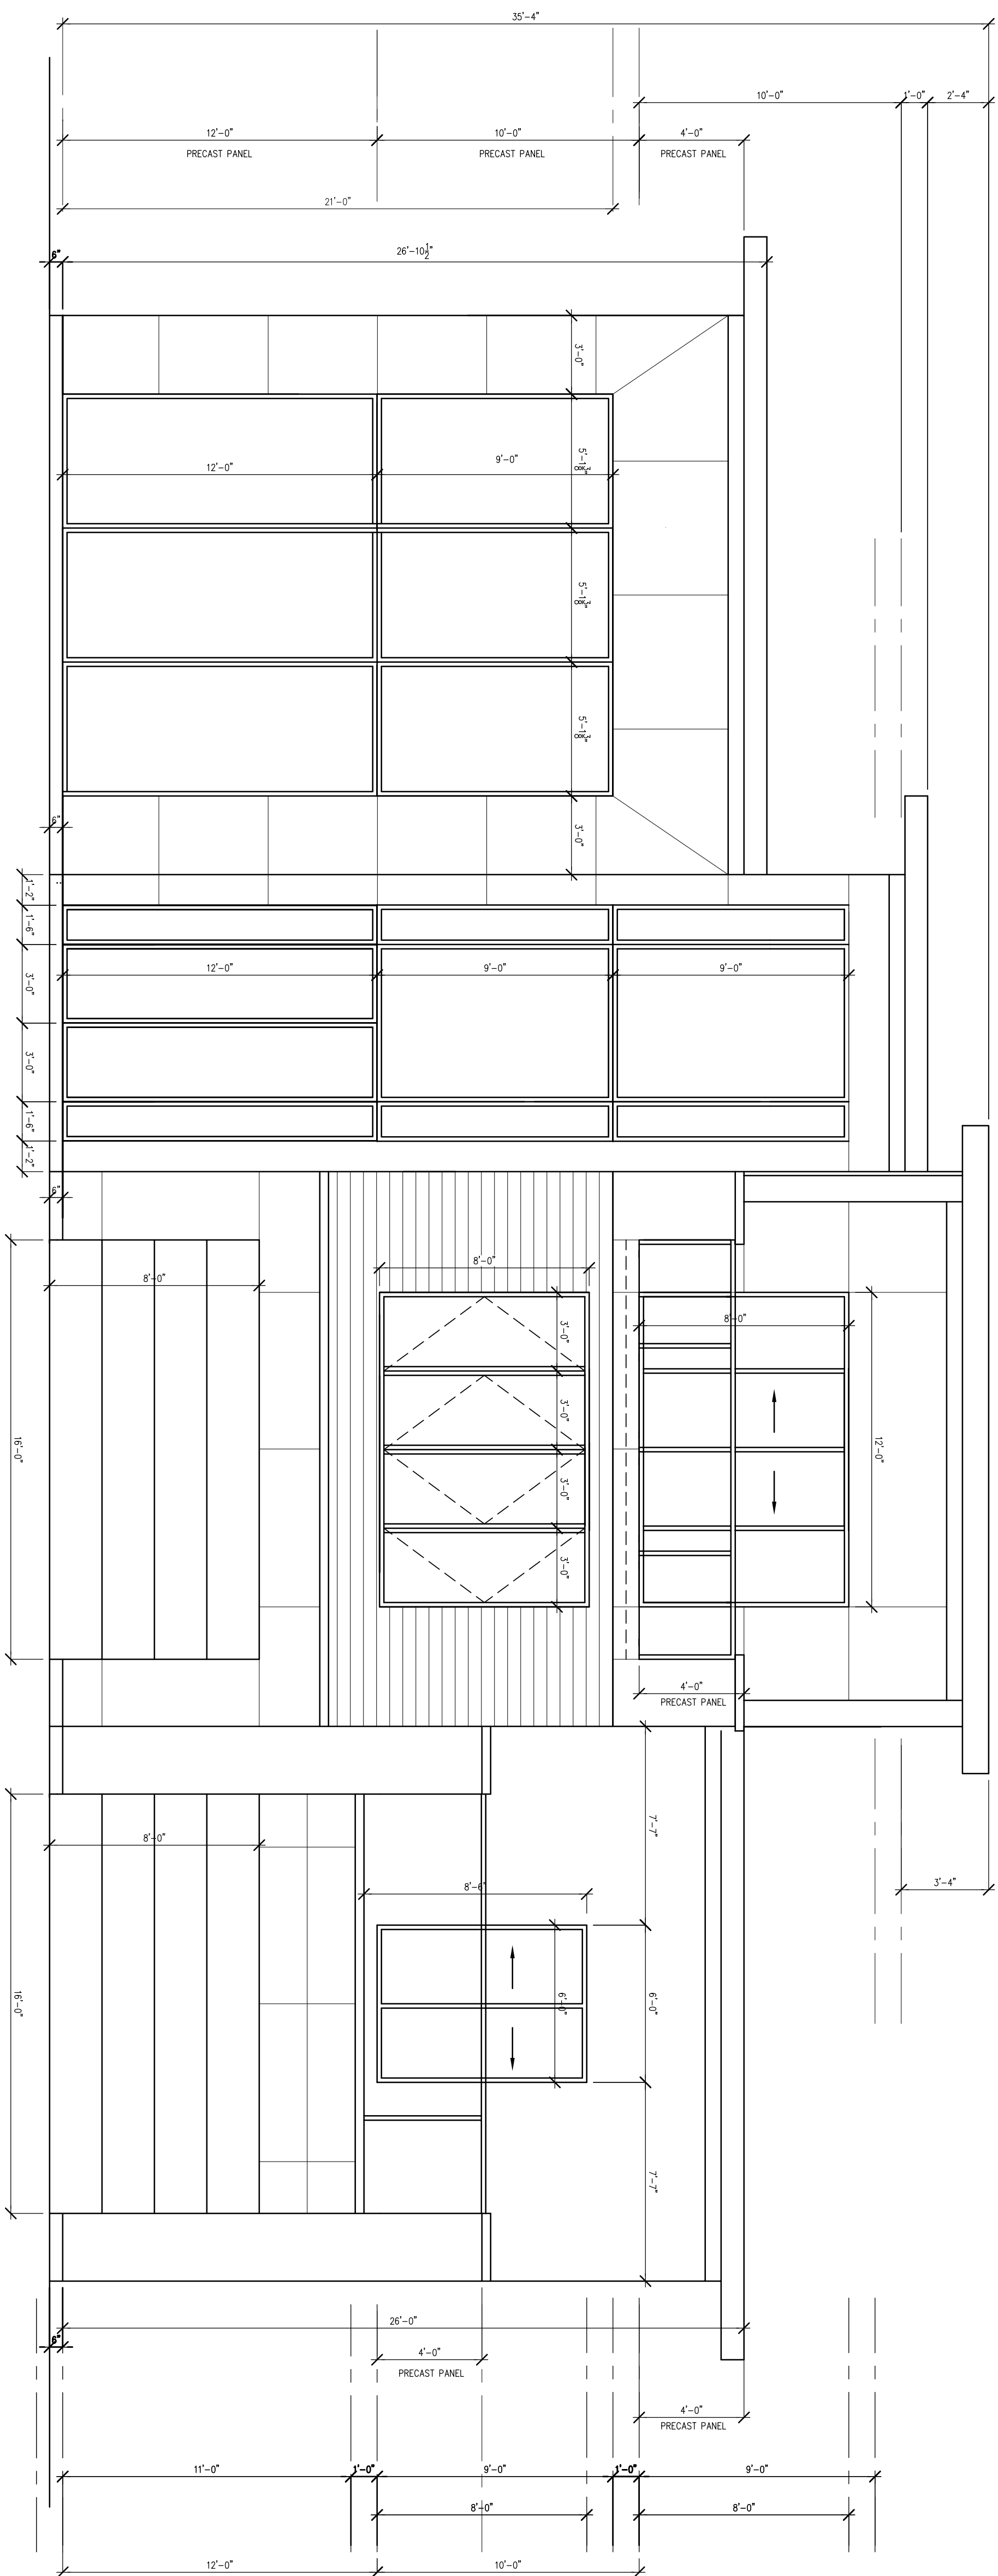

SCALE: 1/4" = 1'-0"

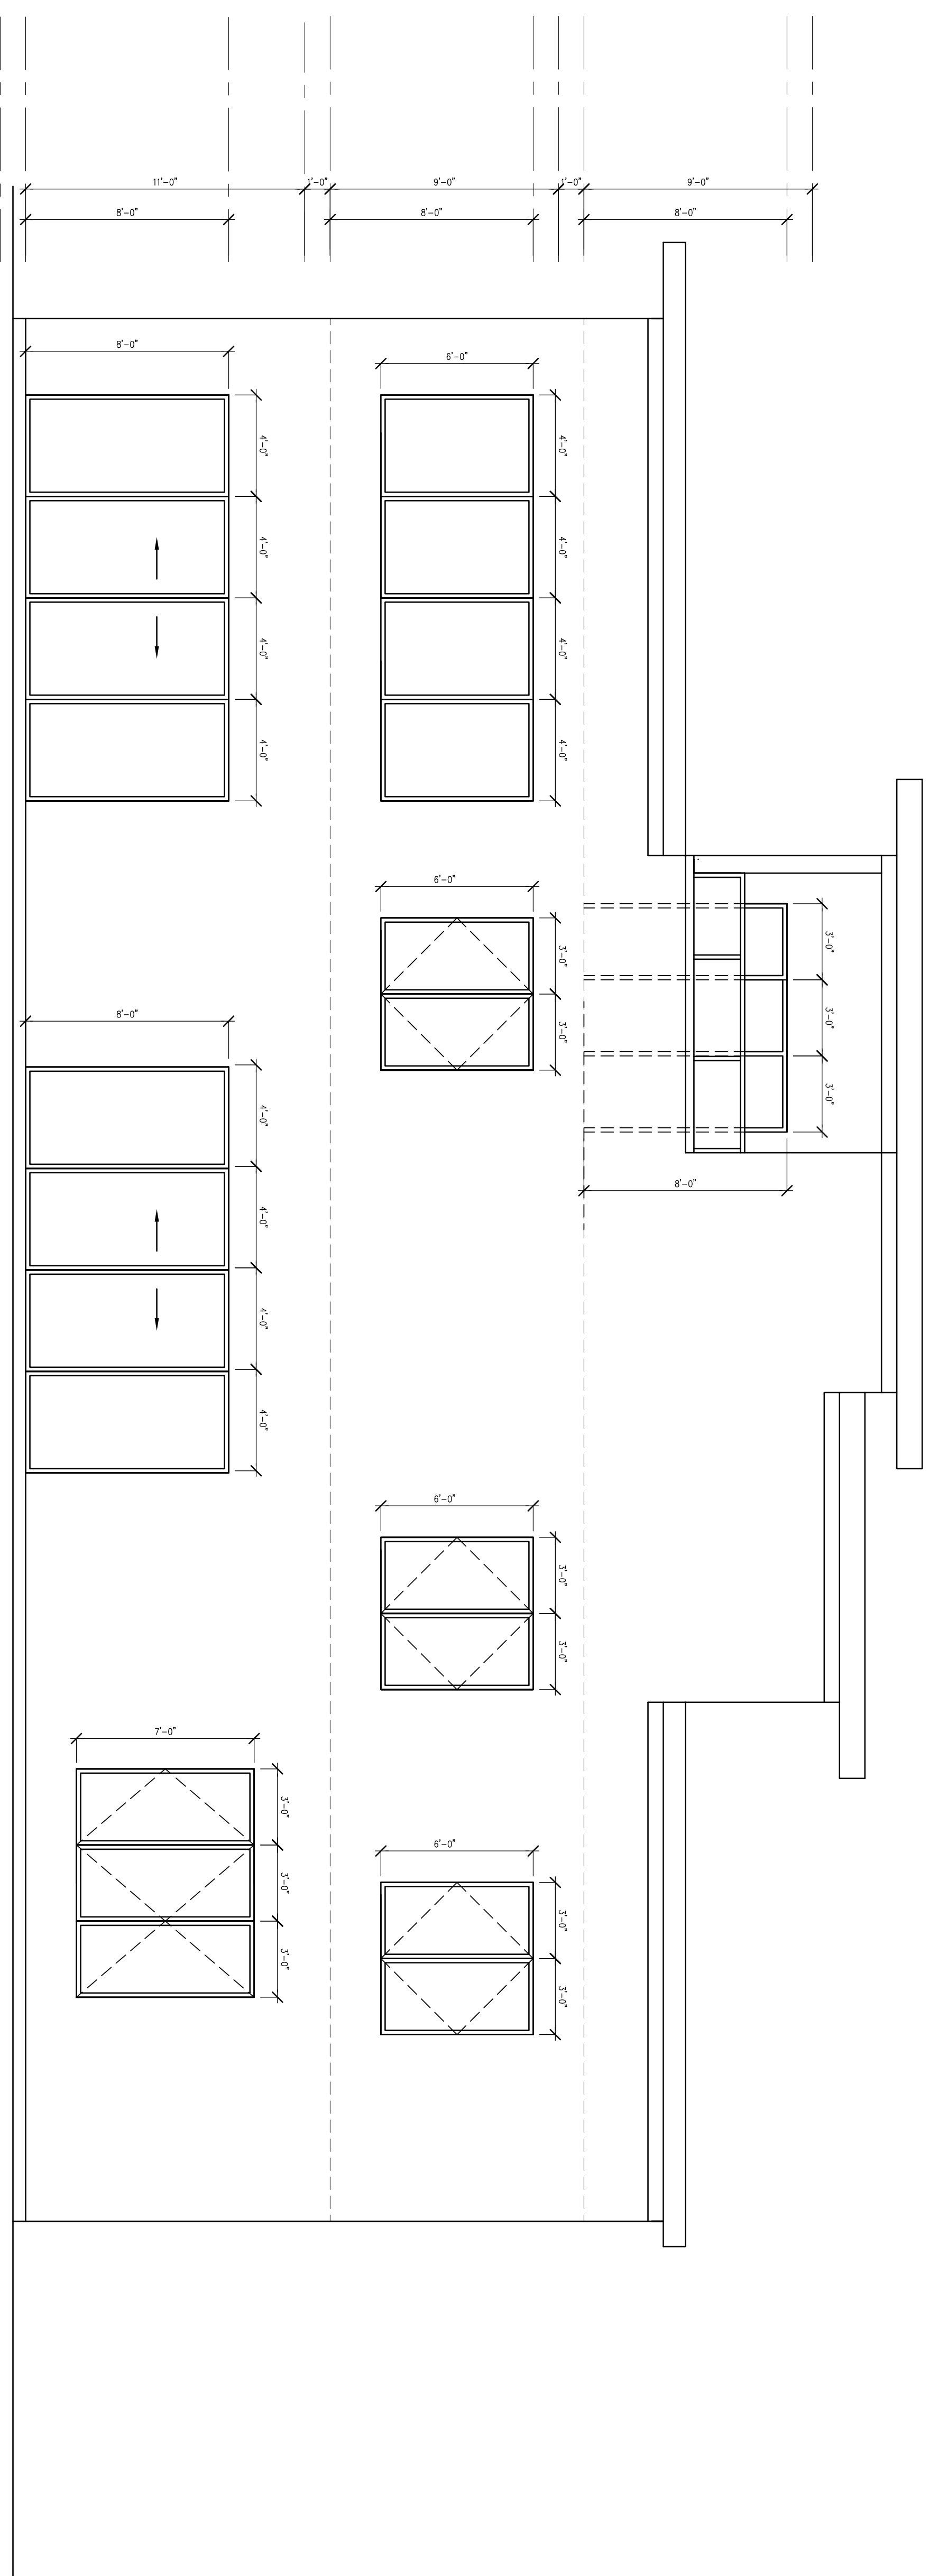

SCALE: 1/4" = 1'-0"

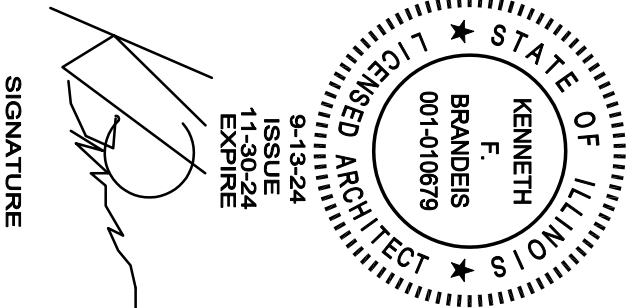

9-13-24
ISSUE
11-30-24
EXPIRE

1800 W HAWTHORNE
LANE SUITE Q
WEST CHICAGO,
ILLINOIS 607185
PH: (630) 330-7561
FAX: (630) 562-2570


THE
Pinnacle
AT
MEYERS
LOMBARD IL.
DUPAGE COUNTY

ISSUE	DATE
PERMIT	9-13-24

SHEET TITLE


SHEET NUMBER

OF 14

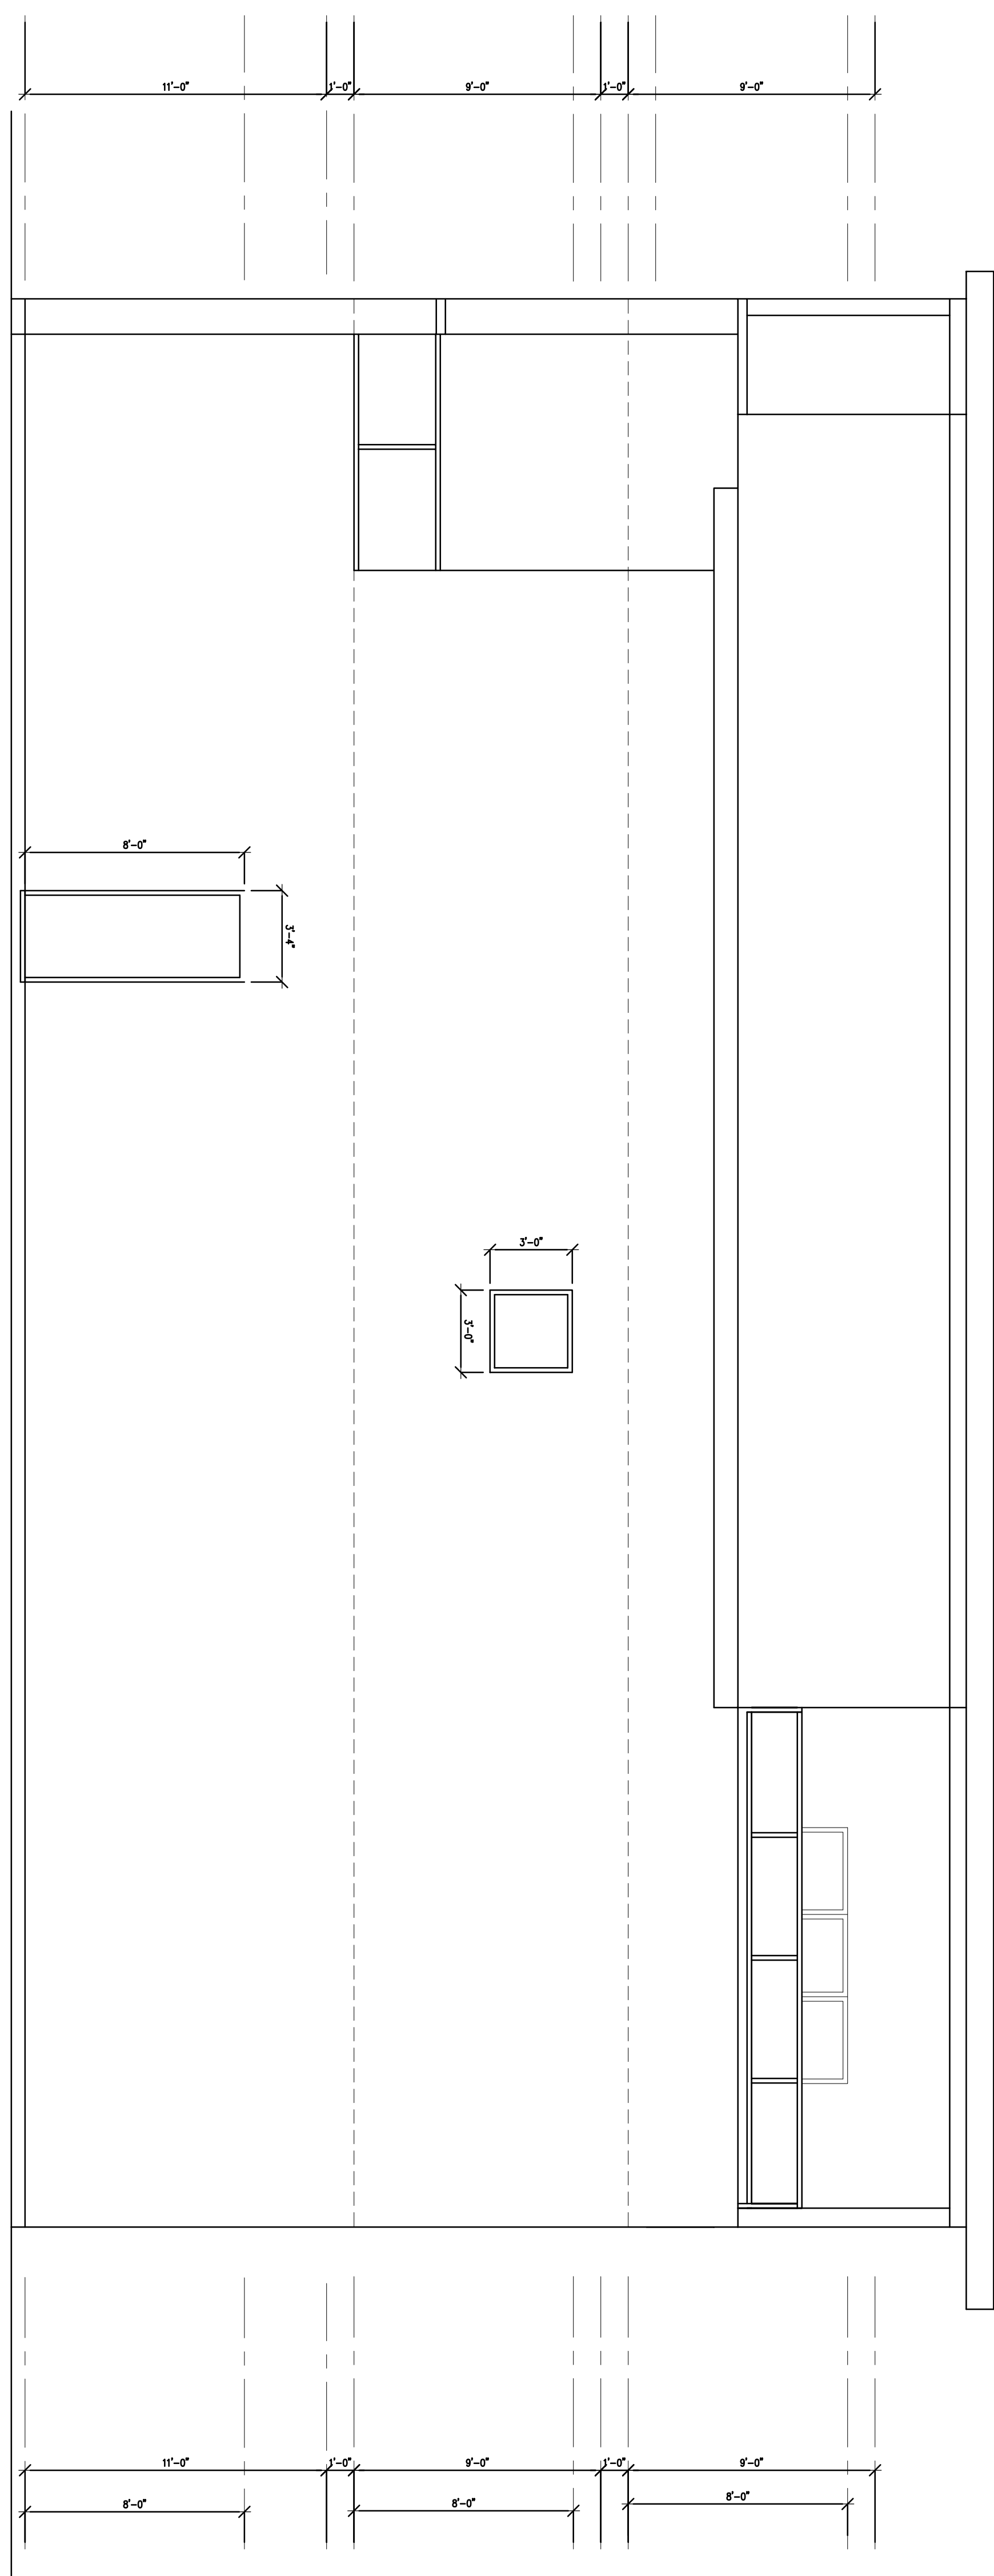



RIGHT ELEVATION

SCALE: 1/4" = 1'-0"

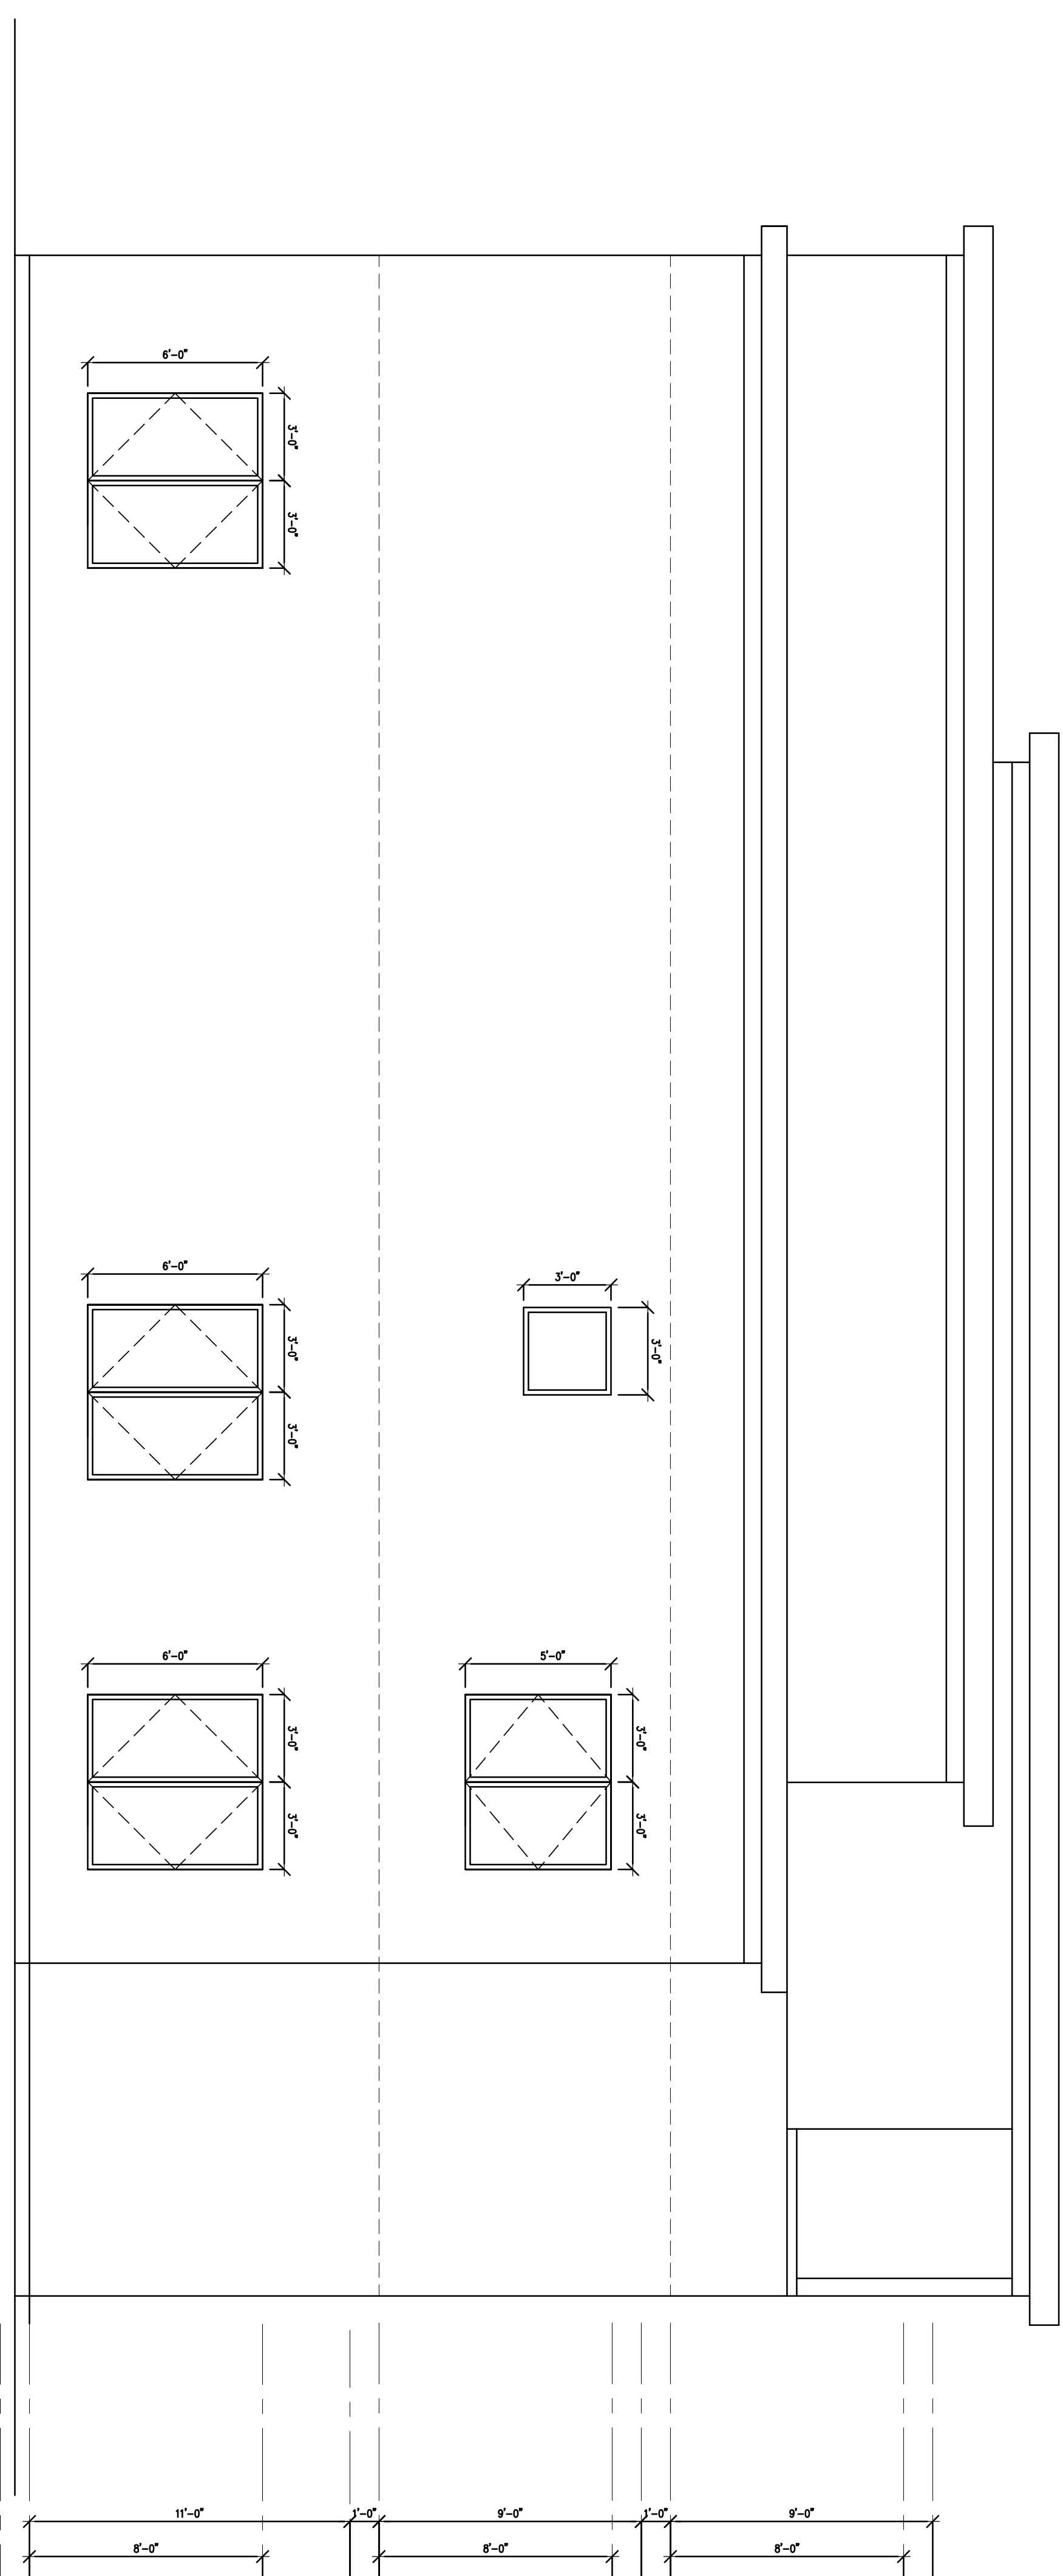

LEFT ELEVATION

SCALE: 1/4" = 1'-0"

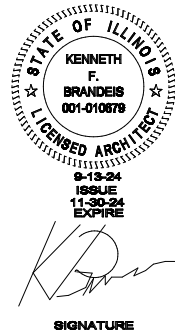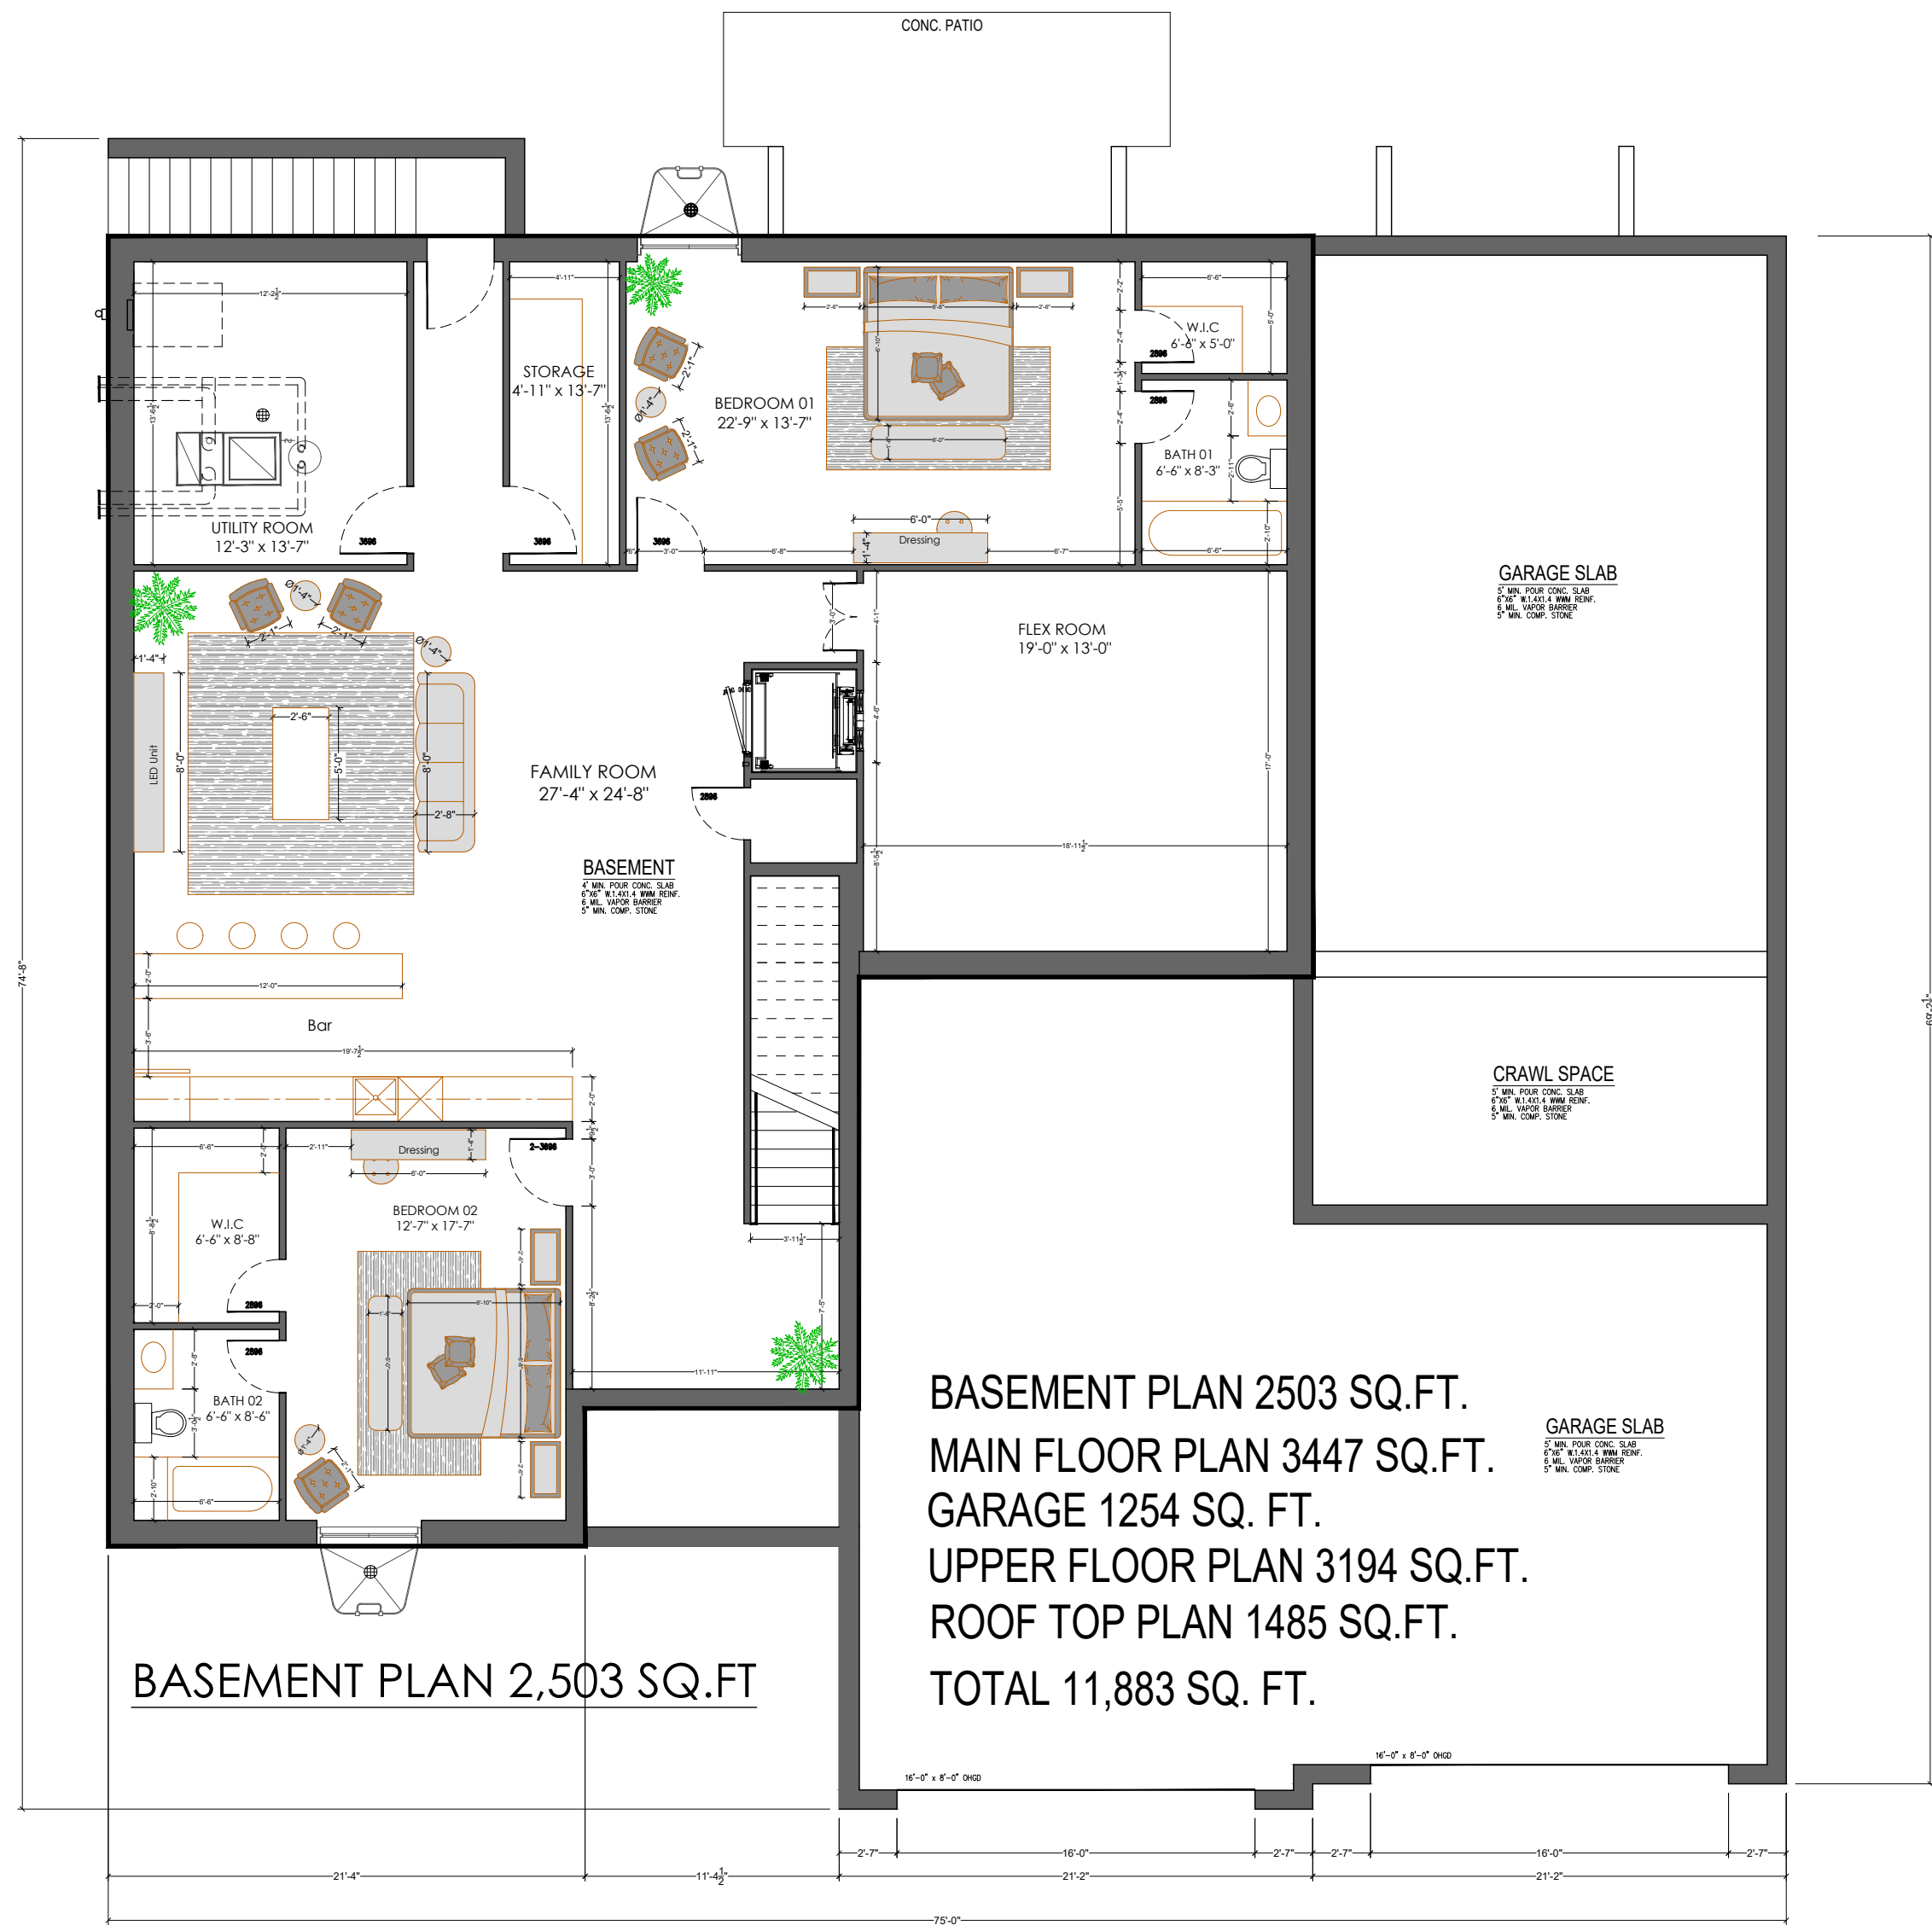

© COPYRIGHT 2018
JAKL - BRANDeis ARCHITECTS, LTD.
ALL RIGHTS RESERVED. NO PART OF
THIS DRAWING MAY BE REPRODUCED IN ANY WAY
OR USED FOR ANY MEANS WITHOUT WRITTEN PERMISSION
FROM JAKL BRANDeis ARCHITECTS, LTD.



1800 W HAWTHORNE
LANE SUITE Q
WEST CHICAGO,
ILLINOIS 60185
PH: (630) 330-7581
FAX: (630) 562-2570

NEW SINGLE FAMILY HOMES AT
THE
PINNACLE
AT
MEYERS
LOMBARD IL.
DUPAGE COUNTY

ISSUE	DATE
PERMIT	9-13-24


INTERIOR DESIGNER:

DRAWING TITLE:


Basement
Furniture Layout

SHEET NUMBER


01 OF 04

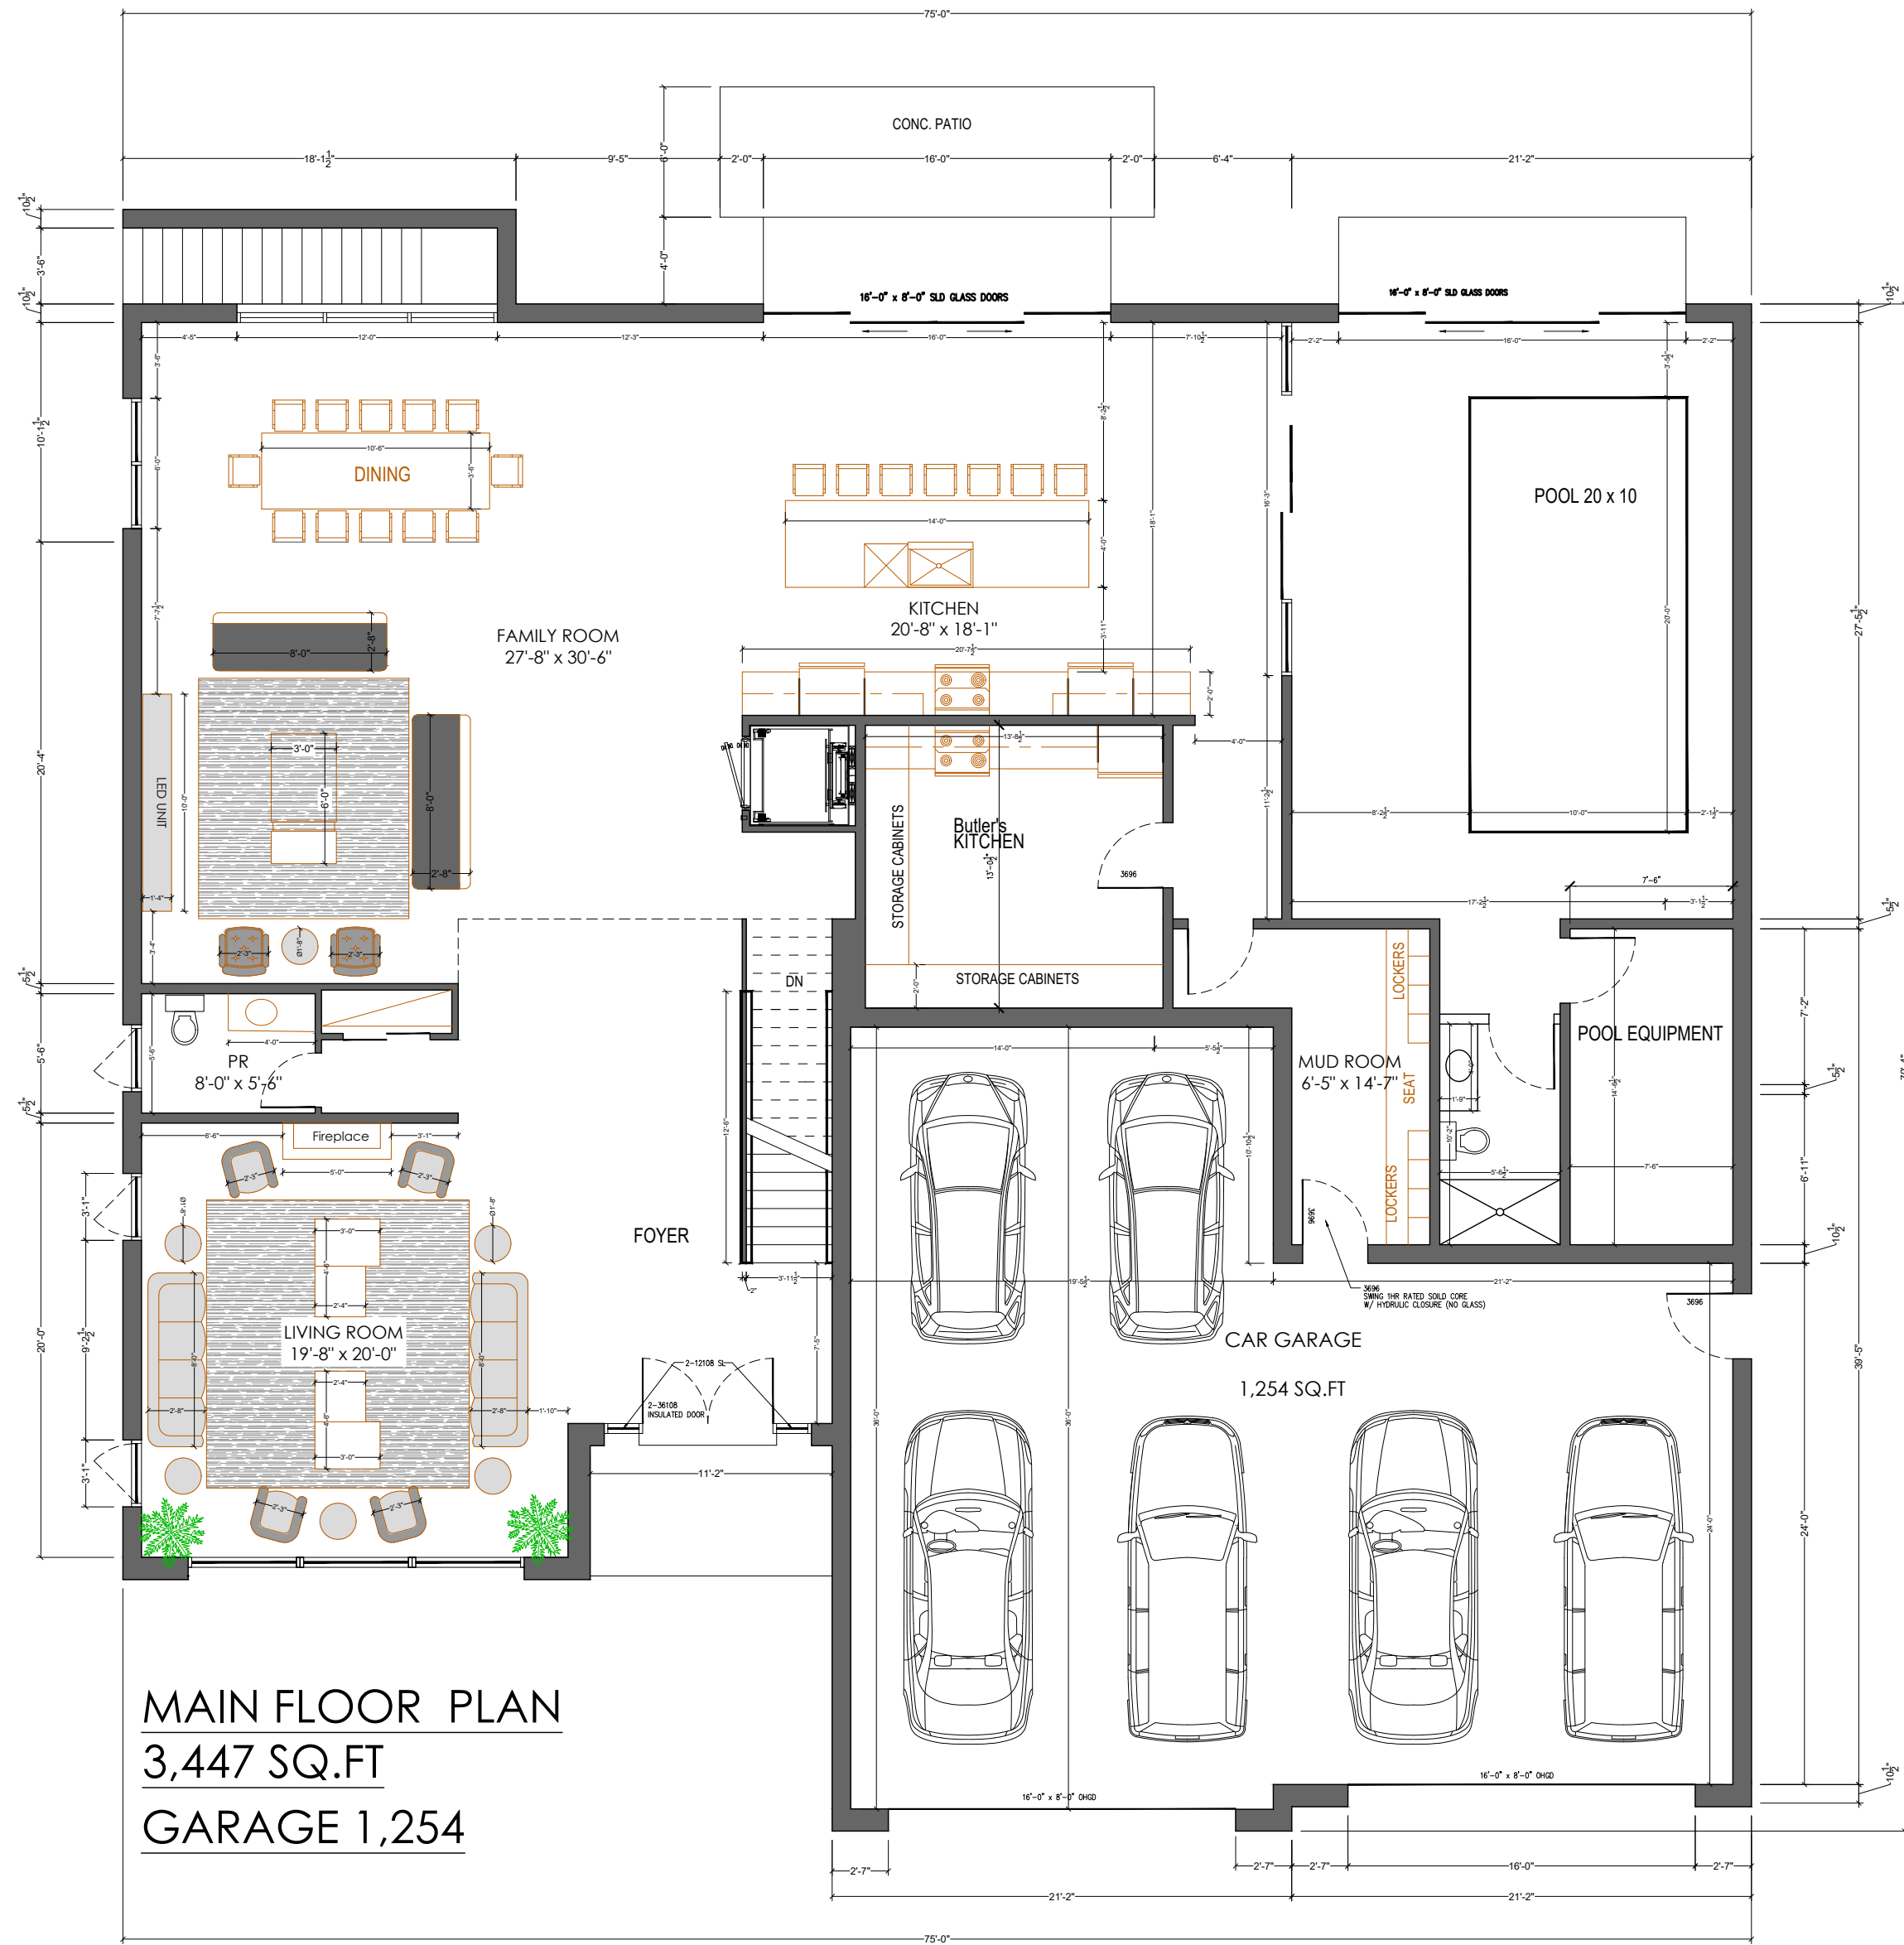

MAIN FLOOR PLAN
3,447 SQ.FT
GARAGE 1,254

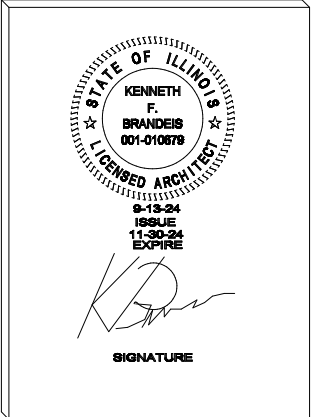

© COPYRIGHT 2016
JAKL - BRANDeis ARCHITECTS, LTD.
ALL RIGHTS RESERVED. NO PART OF
THIS DRAWING MAY BE REPRODUCED IN ANY WAY
OR USED FOR ANY MEANS WITHOUT WRITTEN PERMISSION
FROM JAKL BRANDeis ARCHITECTS, LTD.

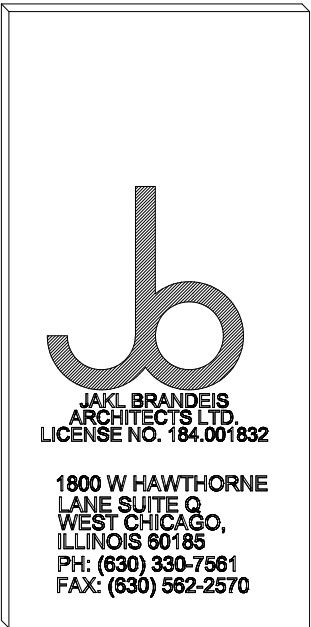


NEW SINGLE FAMILY HOMES AT
THE
PINNACLE
AT
MEYERS
LOMBARD IL.
DUPAGE COUNTY

ISSUE	DATE
PERMIT	9-13-24


INTERIOR DESIGNER:

DRAWING TITLE:
Main Floor
Furniture Layout

SHEET NUMBER
02 OF 04

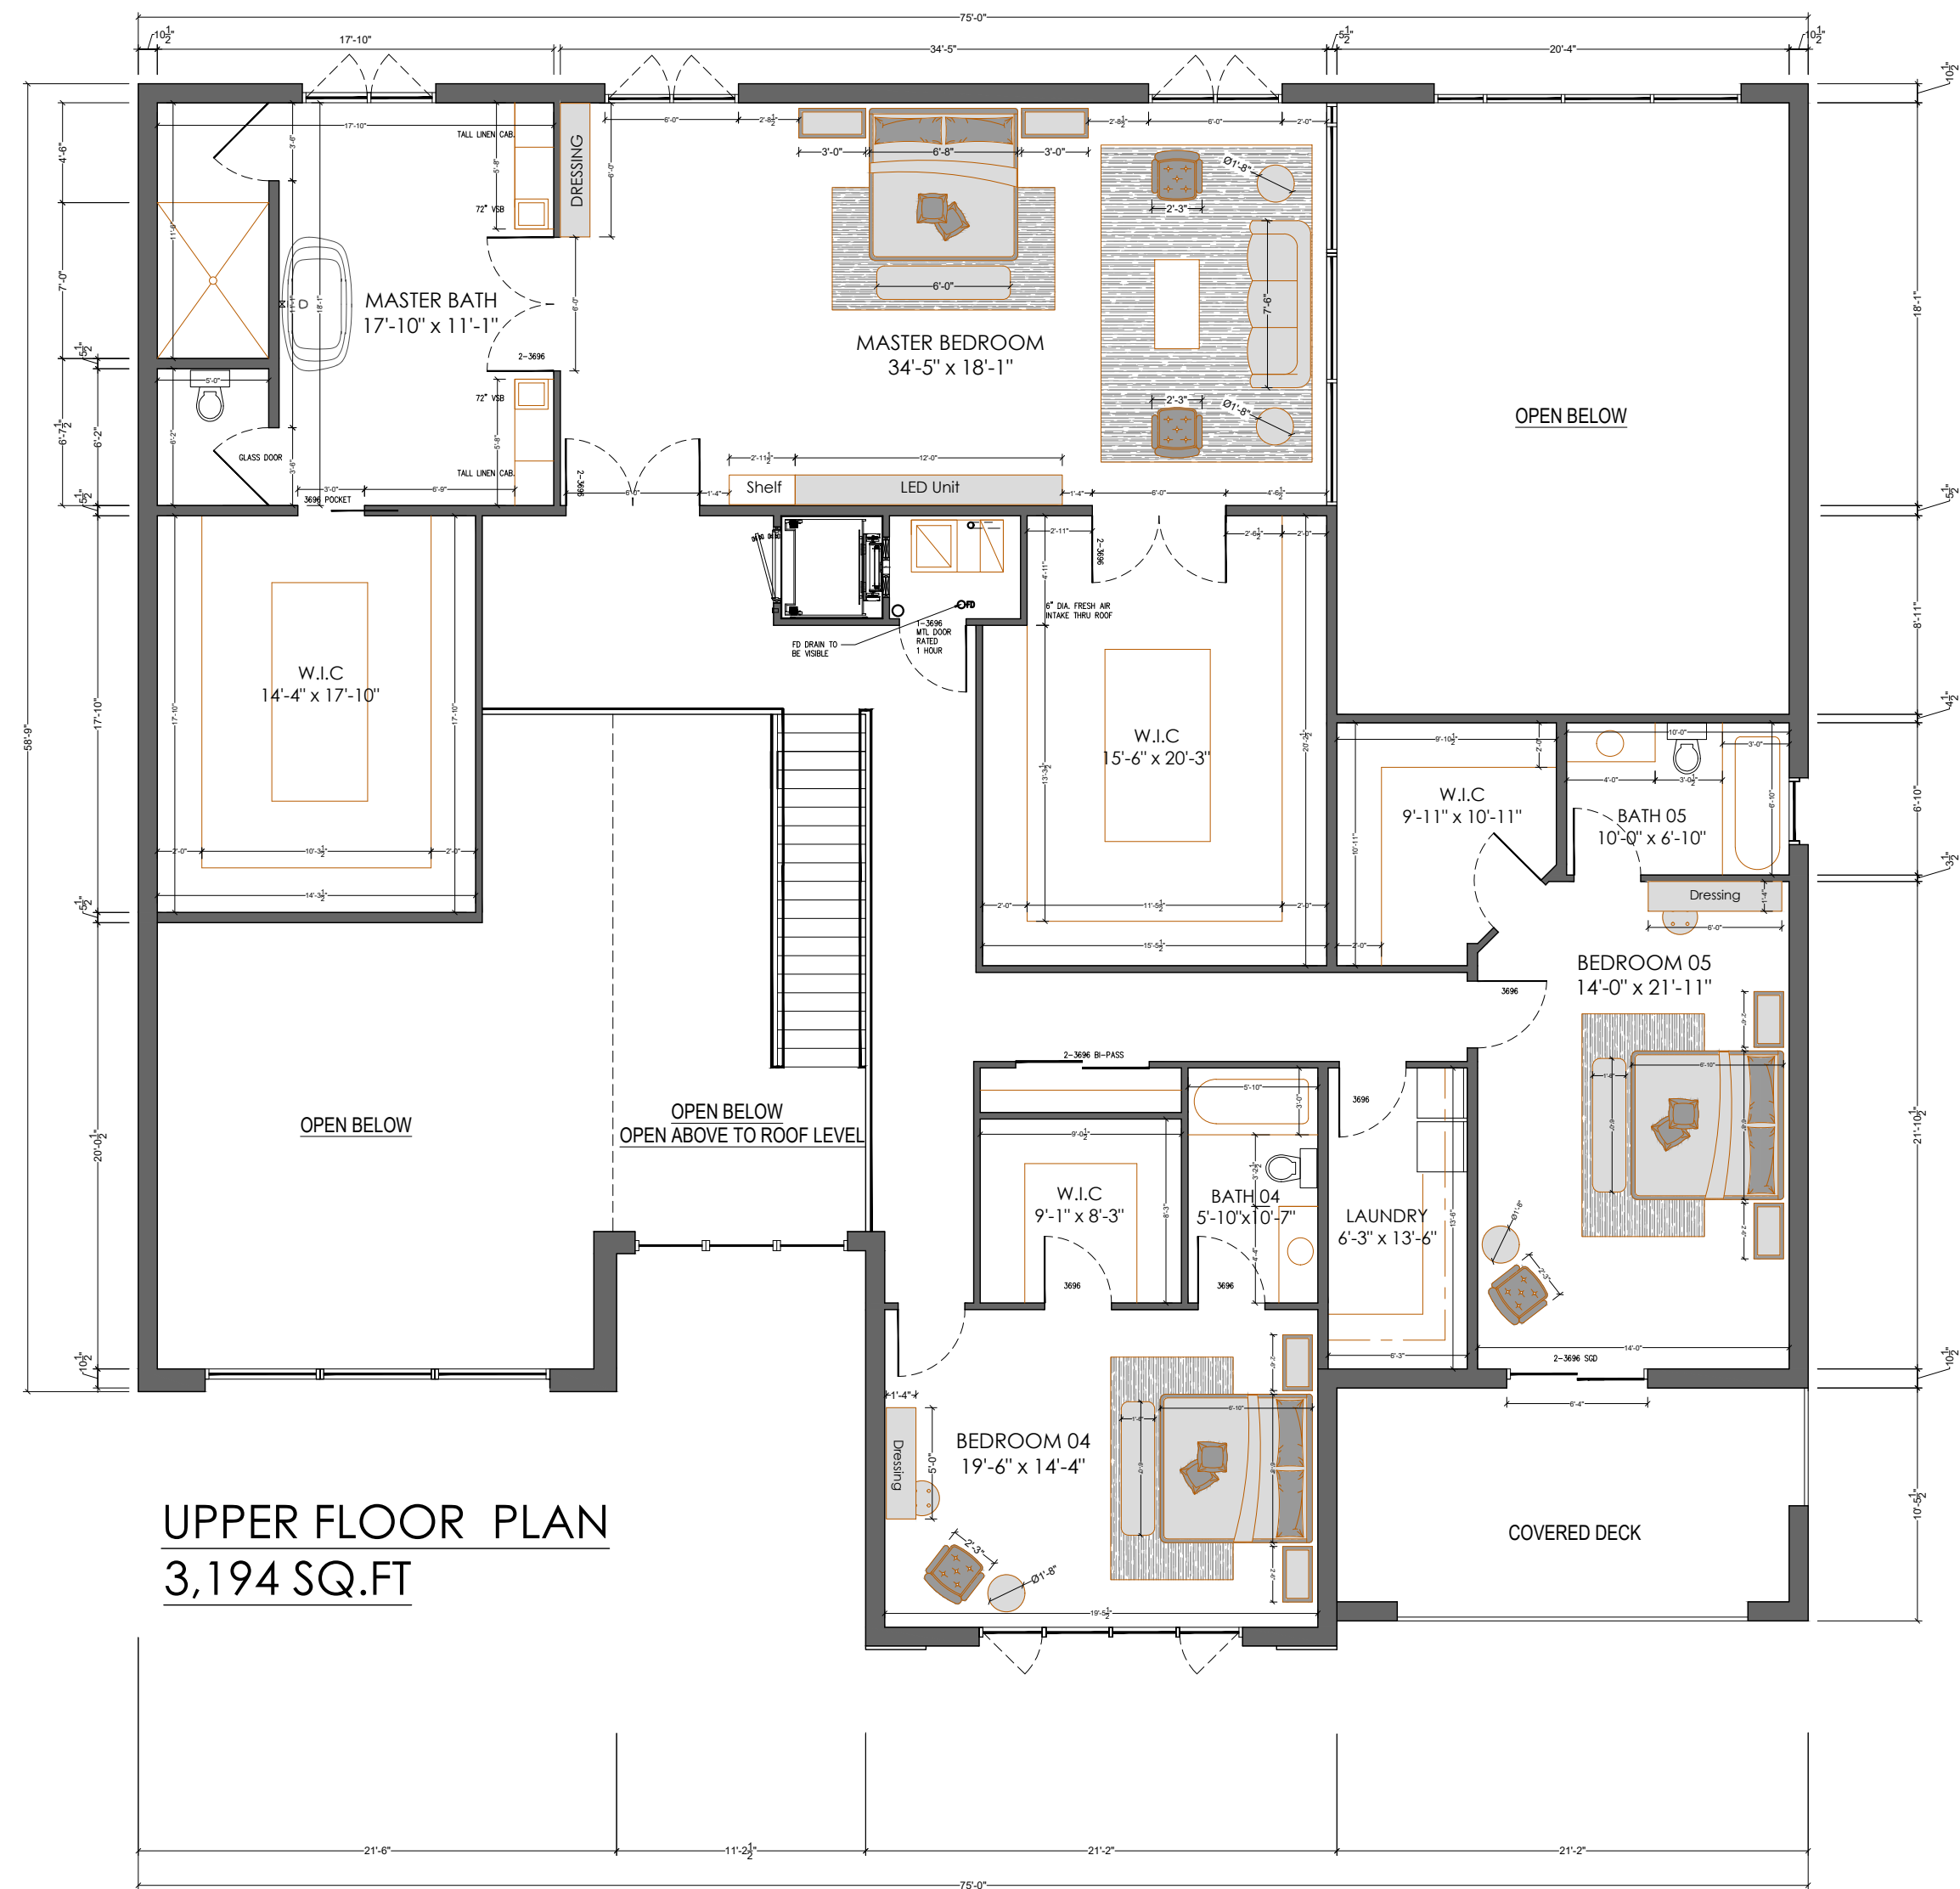

UPPER FLOOR PLAN
3,194 SQ.FT

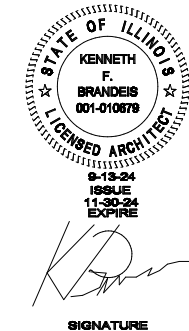

© COPYRIGHT 2018
JAKL - BRANDEIS ARCHITECTS, LTD.
ALL RIGHTS RESERVED. NO PART OF
THIS DRAWING MAY BE REPRODUCED IN ANY WAY
OR USED FOR ANY MEANS WITHOUT WRITTEN PERMISSION
FROM JAKL BRANDEIS ARCHITECTS, LTD.



1800 W HAWTHORNE
LANE SUITE Q
WEST CHICAGO,
ILLINOIS 60185
PH: (630) 330-7581
FAX: (630) 562-2570

NEW SINGLE FAMILY HOMES AT
**THE PINNACLE
AT MEYERS**
LOMBARD IL,
DUPAGE COUNTY

ISSUE	DATE
PERMIT	9-13-24



INTERIOR DESIGNER:

DRAWING TITLE:


Upper Floor
Furniture Layout

SHEET NUMBER

03 OF 04

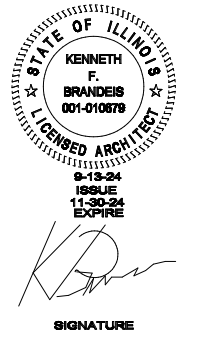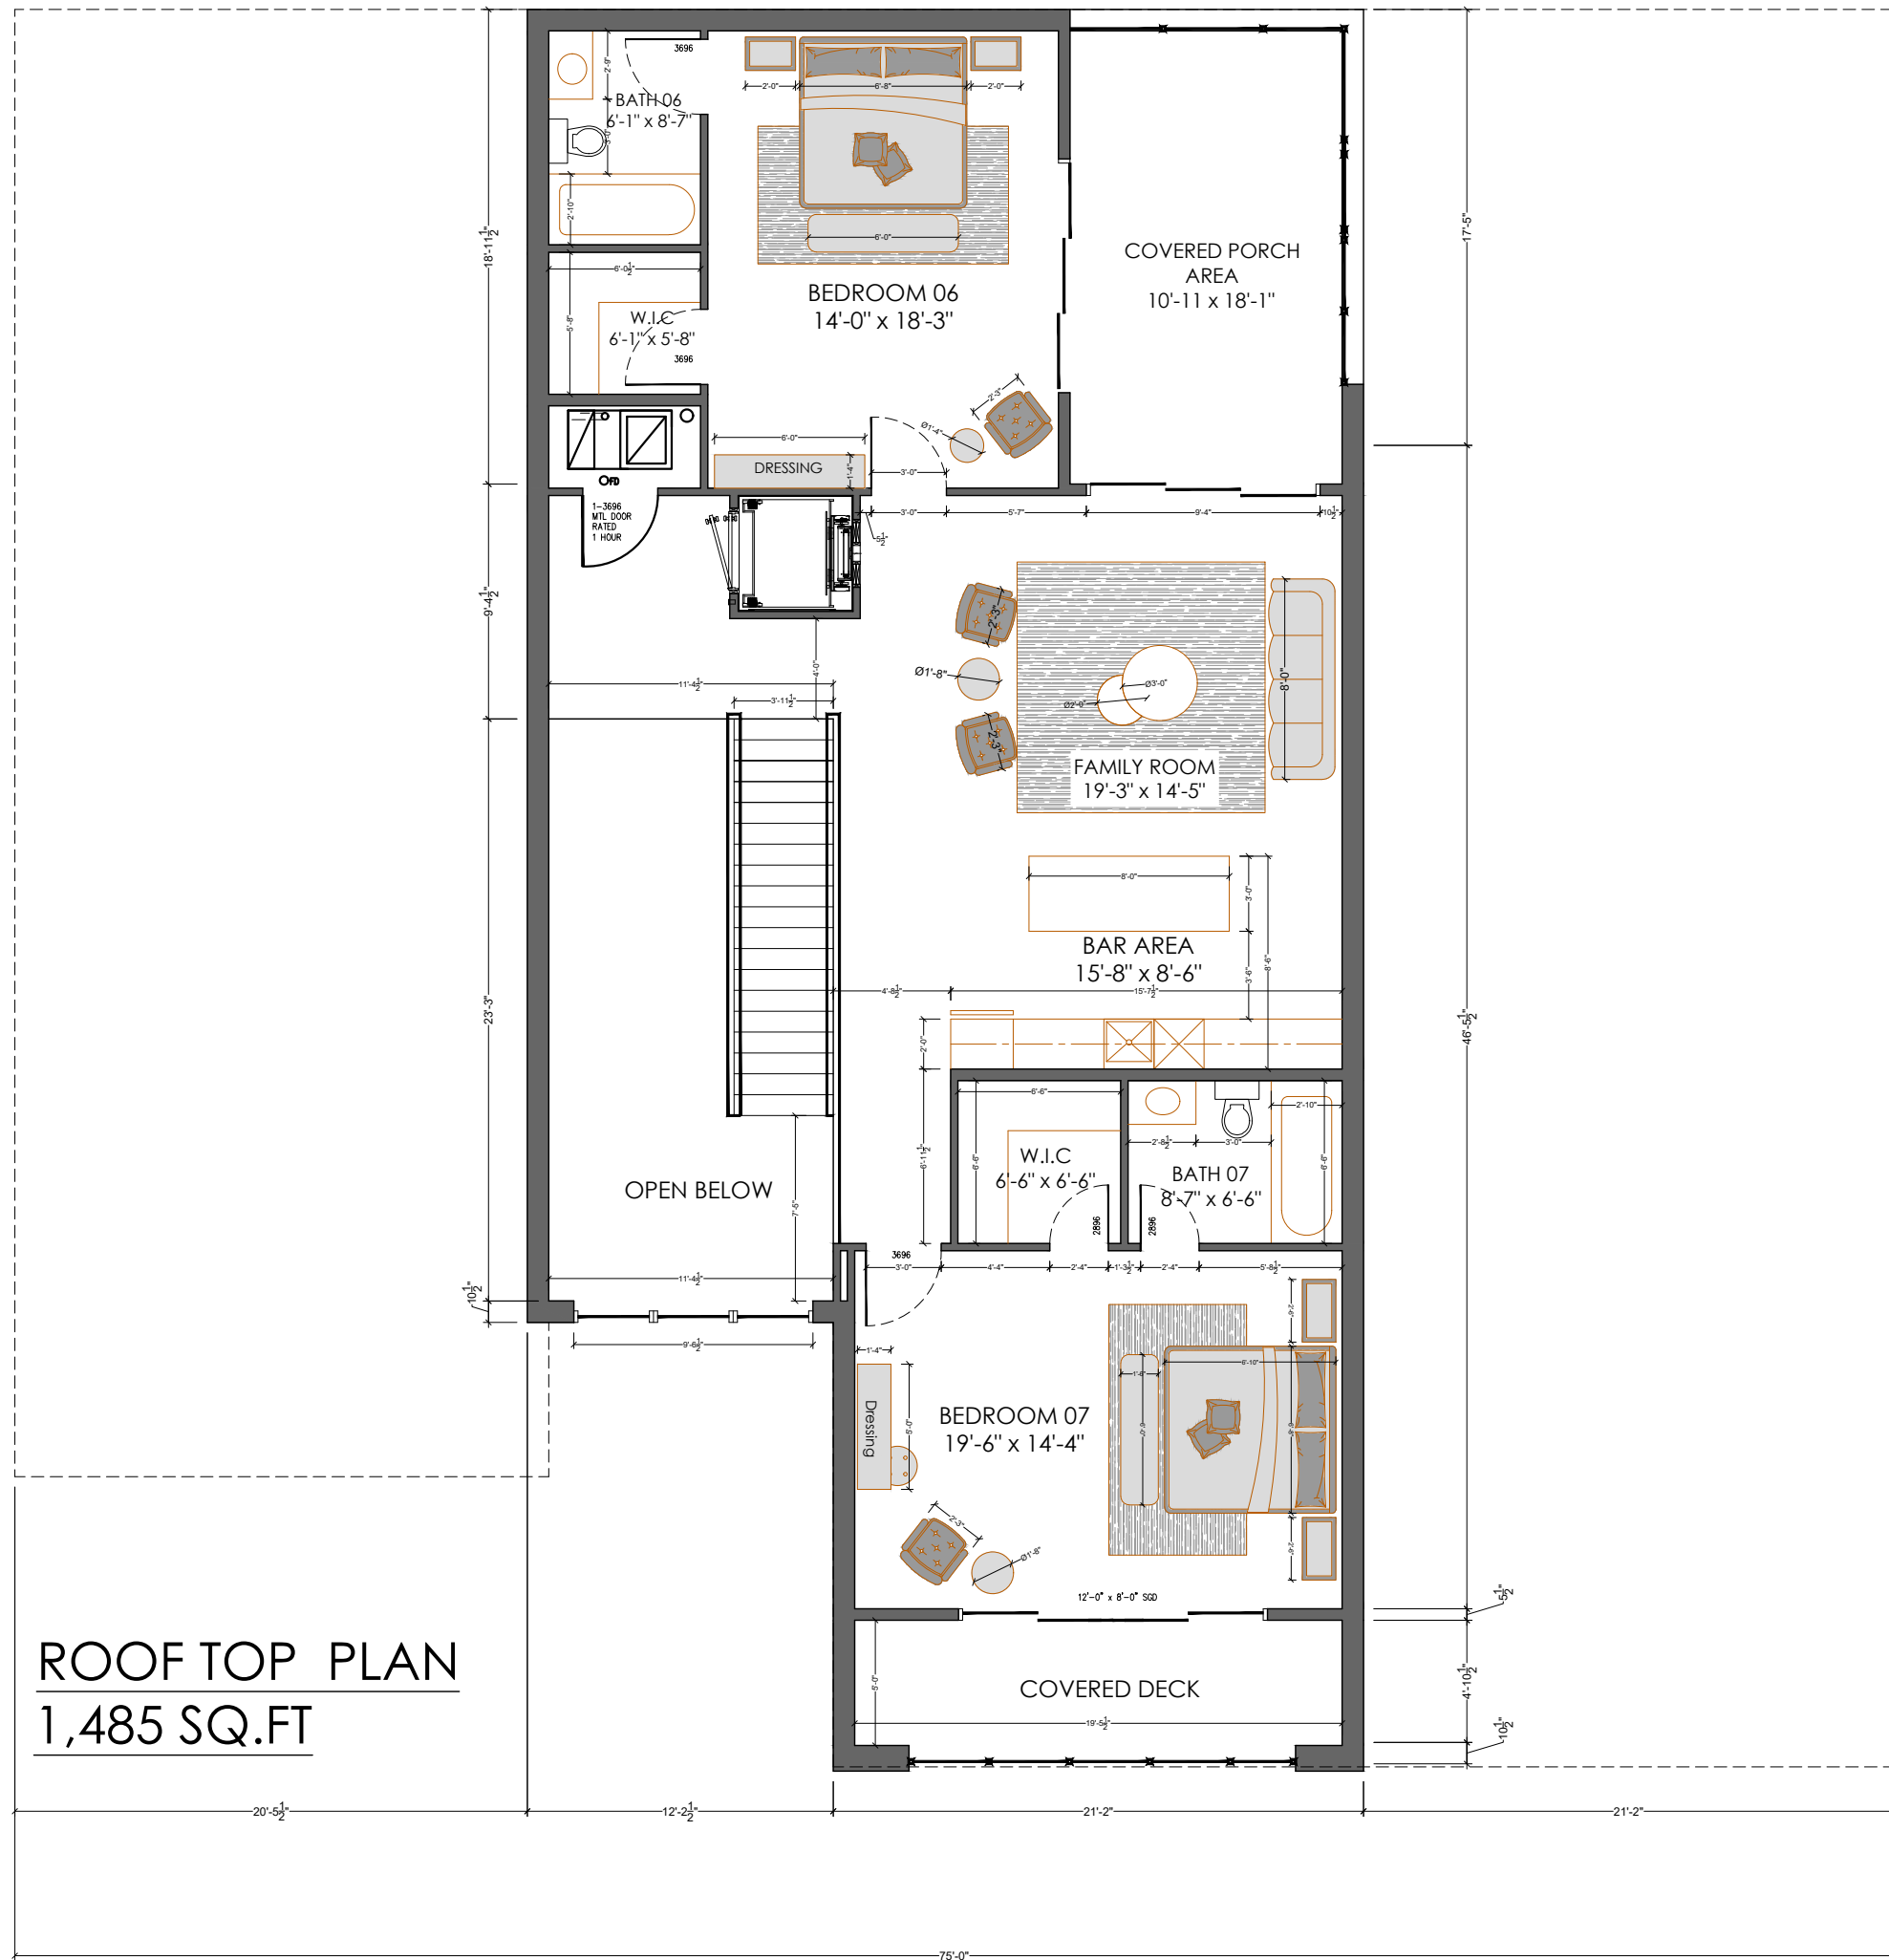

© COPYRIGHT 2018
JAKL - BRANDEIS ARCHITECTS, LTD.
ALL RIGHTS RESERVED. NO PART OF
THIS DRAWING MAY BE REPRODUCED IN ANY WAY
OR USED FOR ANY MEANS WITHOUT WRITTEN PERMISSION
FROM JAKL BRANDEIS ARCHITECTS, LTD.

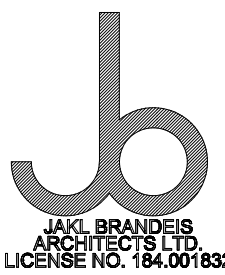

JAKL BRANDEIS
ARCHITECTS, LTD.
LICENSE NO. 184.001832
1800 W HAWTHORNE
LANE SUITE Q
WEST CHICAGO,
ILLINOIS 60185
PH: (630) 330-7581
FAX: (630) 562-2570

NEW SINGLE FAMILY HOMES AT
**THE
PINNACLE
AT
MEYERS**
LOMBARD IL.
DUPAGE COUNTY

ISSUE	DATE
PERMIT	9-13-24

INTERIOR DESIGNER:

DRAWING TITLE:

Rooftop Floor
Furniture Layout

SHEET NUMBER

04 OF 04

The Pinnacle at Meyers

2-Lot Plan



Front Elevations




AFSAR
DEVELOPERS

*John Burns Real Estate Consulting report for the Urban Land Institute

© Copyright 2024 Afsar Developers LLC. This presentation is protected by U.S. and International copyright laws. Reproduction and distribution of the presentation without written permission of the owner is strictly prohibited.

The Pinnacle at Meyers

2-Lot Design

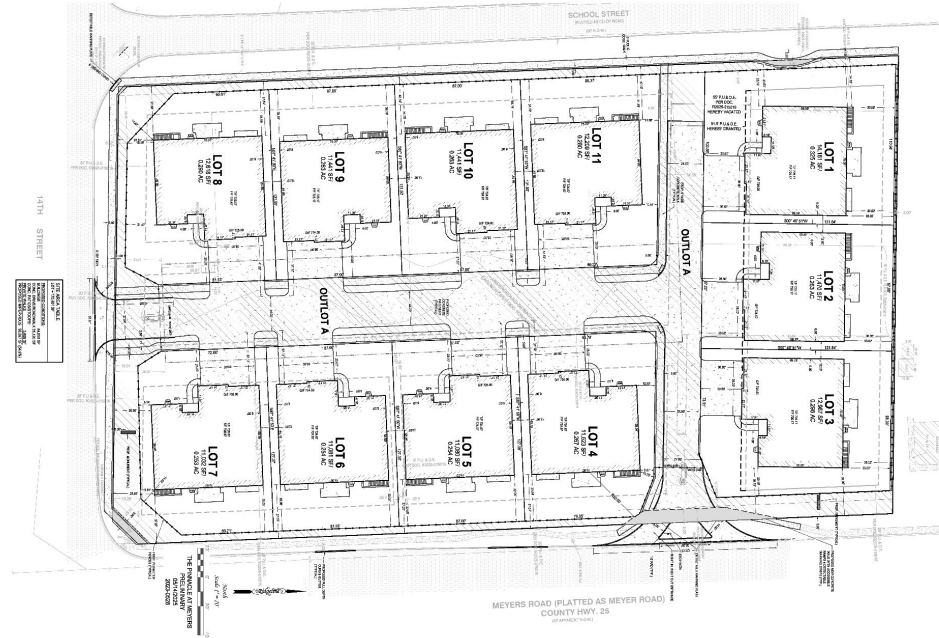

Preliminary Engineering Plan




PLAN CHANGES HIGHLIGHTS




The Pinnacle at Meyers

1 | Density | Reduction

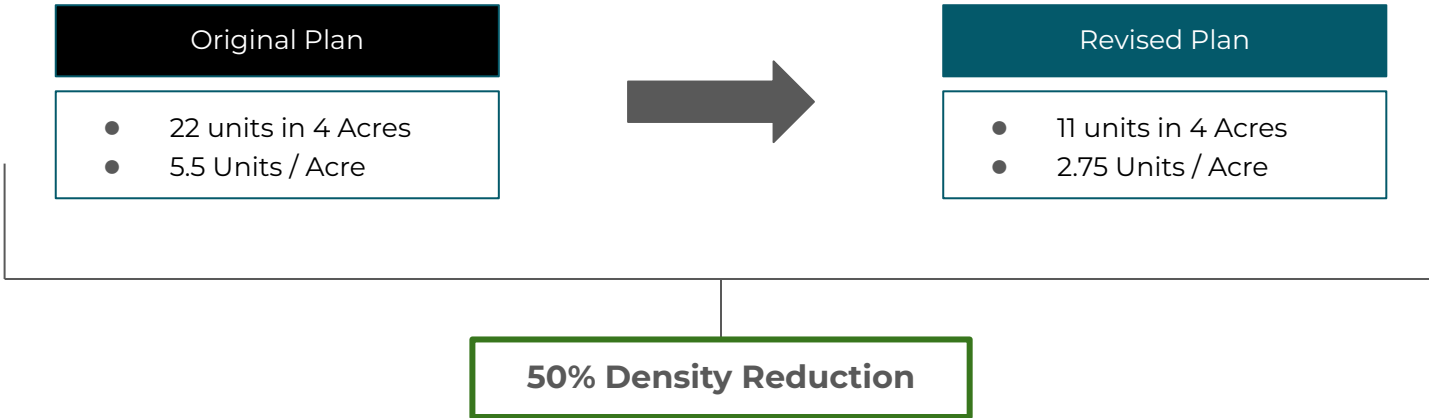

The Pinnacle at Meyers

2 | Parking

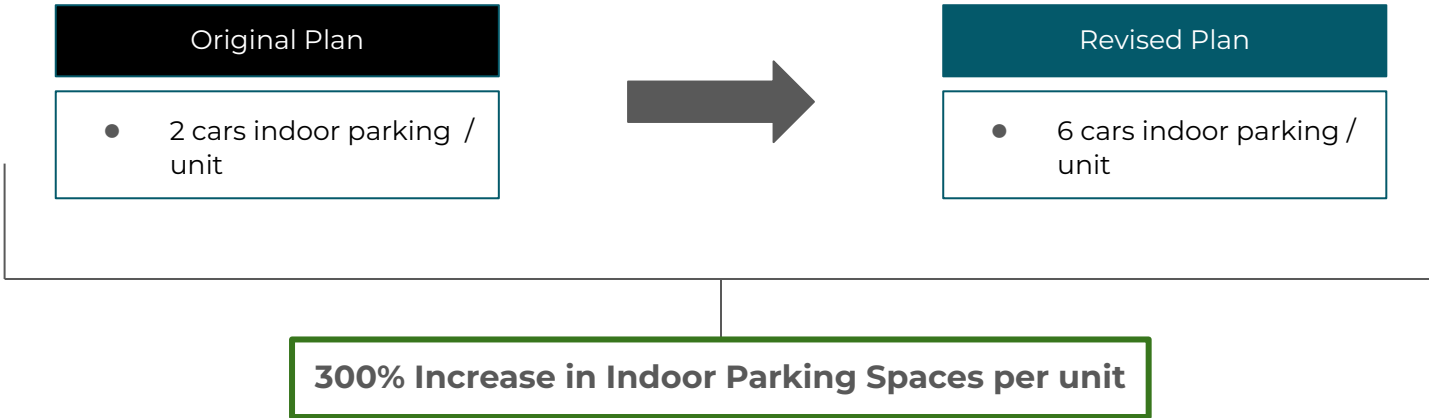


The Pinnacle at Meyers

3 | Bedrooms




The Pinnacle at Meyers

4 | Rooftop Deck (Size & Noise)

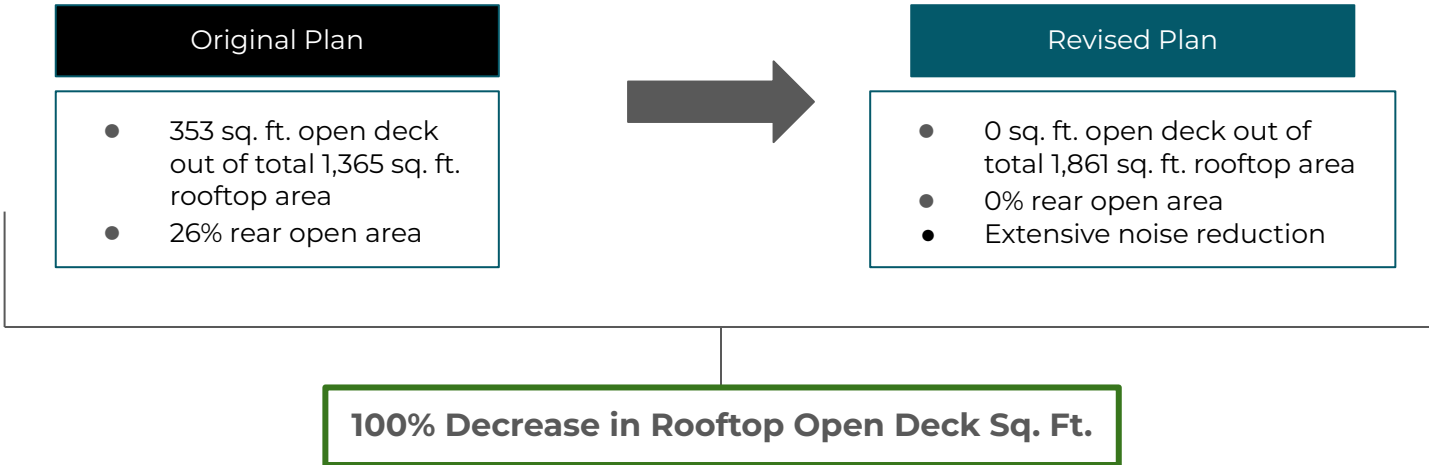

The Pinnacle at Meyers

5 | Deviations & Variations

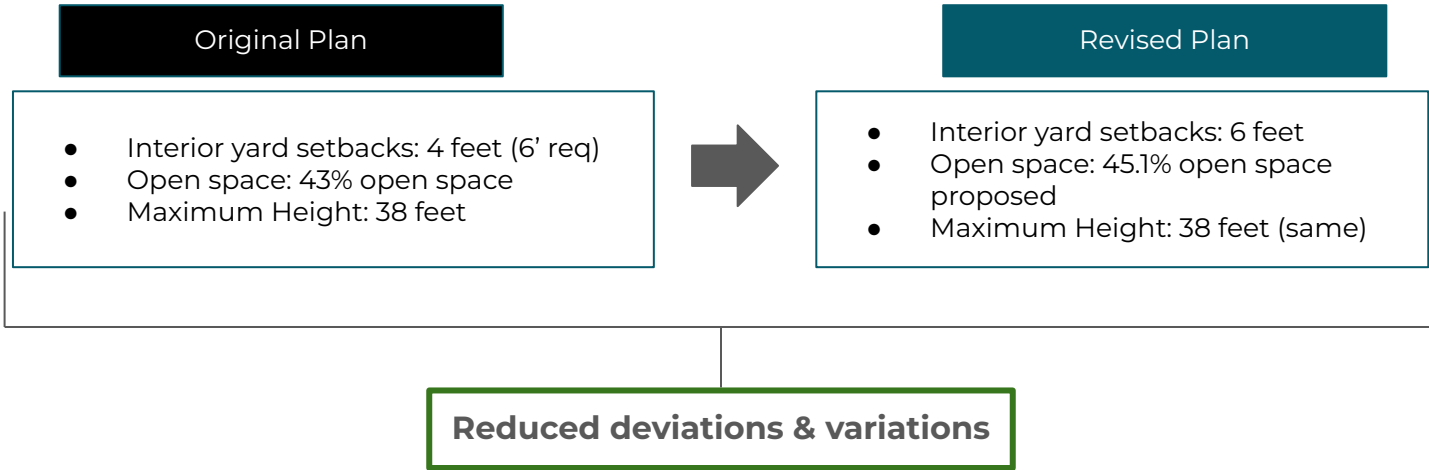

INTERIOR DESIGN - 3D RENDERINGS



The Pinnacle at Meyers

Interior Design (Family Room & Dining)



The Pinnacle at Meyers

Interior Design (Kitchen)



The Pinnacle at Meyers

Interior Design (Indoor Swimming Pool with Cinema Theatre)



The Pinnacle at Meyers

Interior Design (Master Bedroom)



The Pinnacle at Meyers

Interior Design (Master Bedroom)



The Pinnacle at Meyers

Interior Design (Master Bathroom)



The Pinnacle at Meyers

Interior Design (Master Bathroom)



The Pinnacle at Meyers

Interior Design (His Walk-In-Closet)



THANK YOU!

